


Legend

- HDC Ownership
- Stow Service Industry Bays Ownership

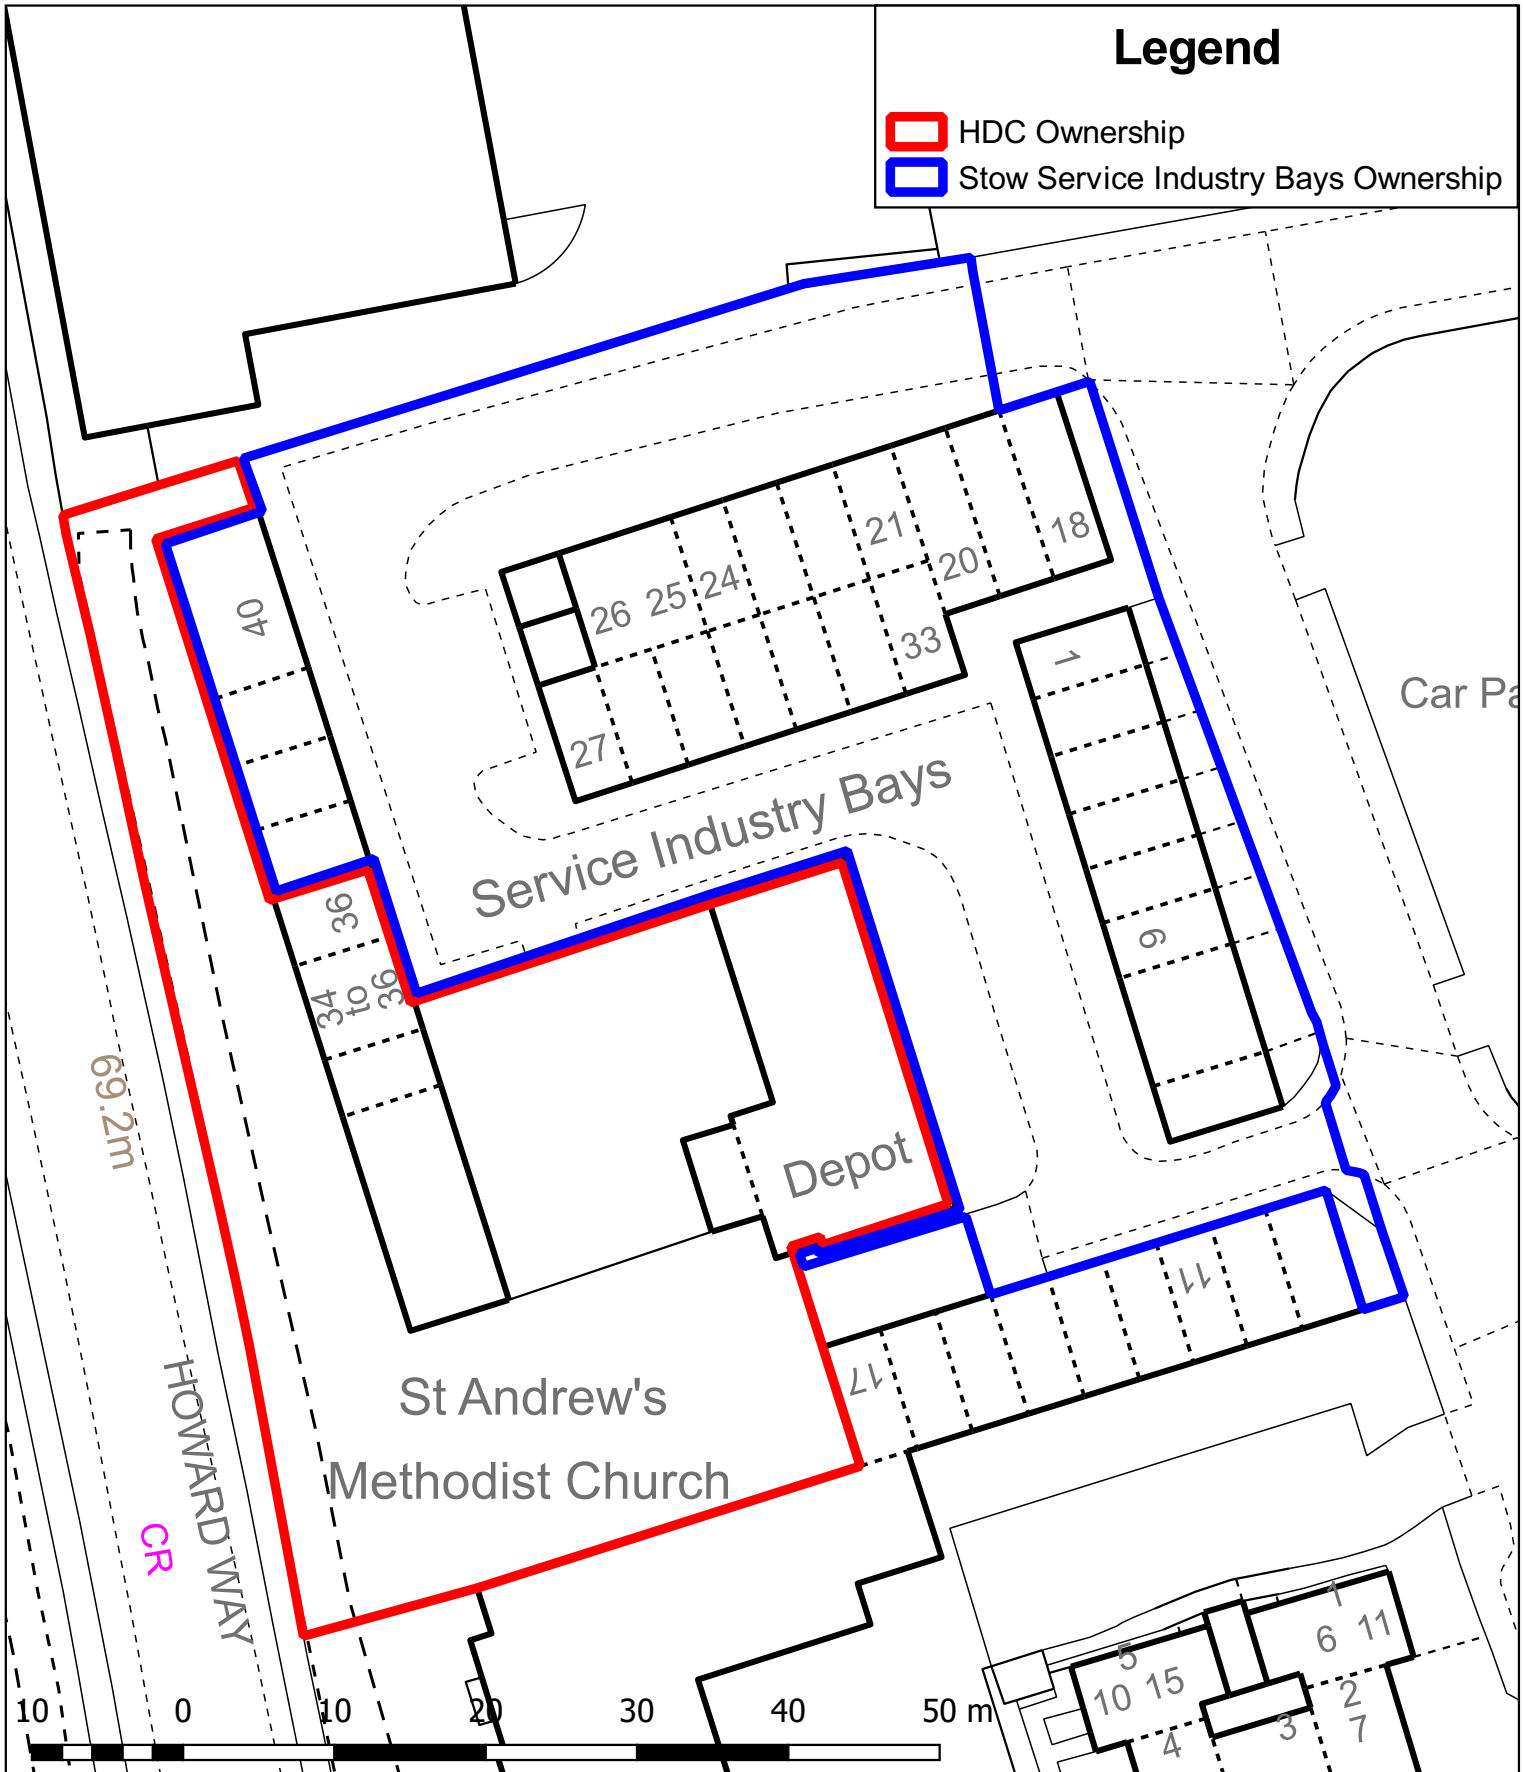


Title:
Appendix 1 - Proposed Asset Disposal Plan
The Stow Depot
Harlow
Essex

Property and Facilities Management
 Harlow Council
 Civic Centre
 The Water Gardens
 Harlow
 Essex, CM20 1WG

Scale: 1:500 Date: 17/08/2017 Drawn By: Oliver Gillard Drawing Number: GIM4510-140A

Tel. 01279 446655
 Email. contact@harlow.gov.uk

This map is based upon Ordnance Survey material with the permission of Ordnance Survey on behalf of the Controller of Her Majesty's Stationery Office © Crown copyright. Unauthorised reproduction infringes Crown copyright and may lead to prosecution or civil proceedings. Harlow District Council Licence No.100019627 (2017)

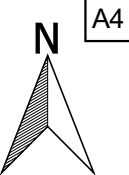

A4