



HW/REM/20/00459- Icon Plot 4.3

Proposed Site Plan

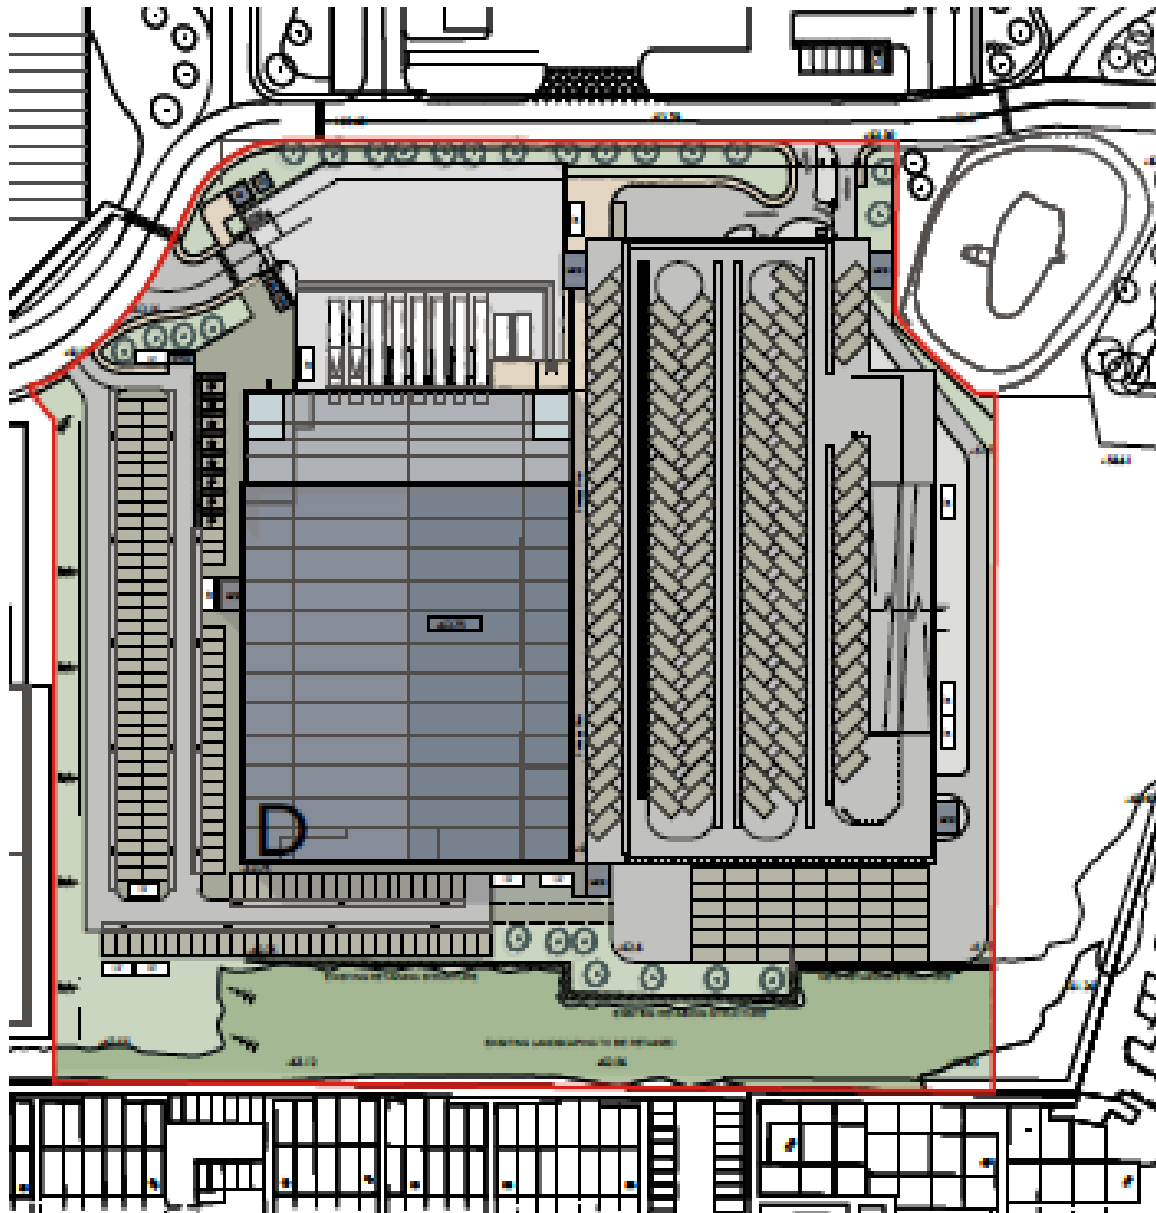


Proposed Van Deck & Building D


North Elevation

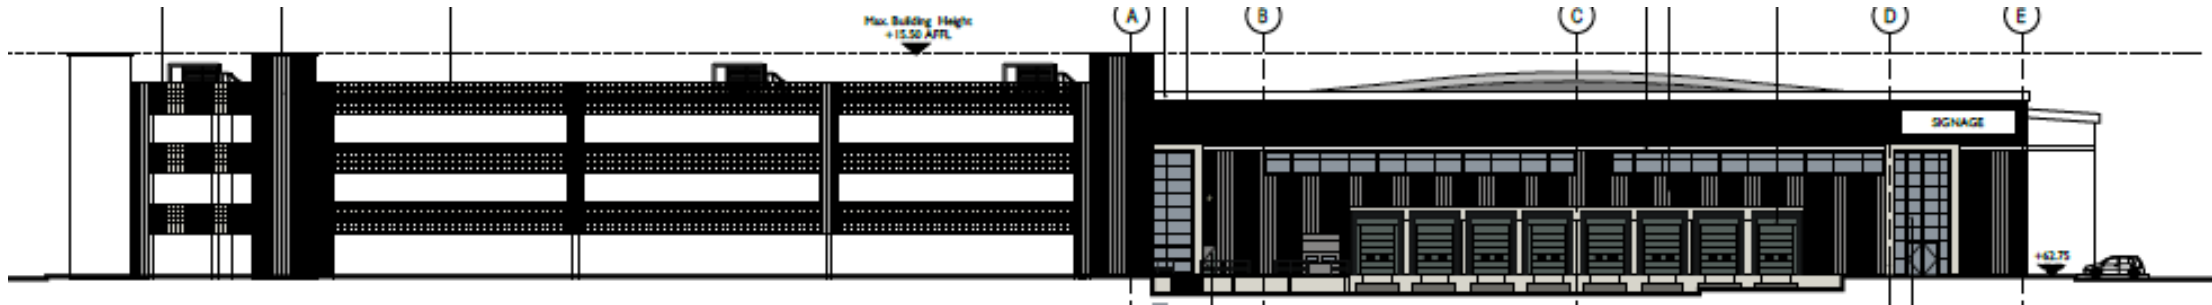

South Elevation

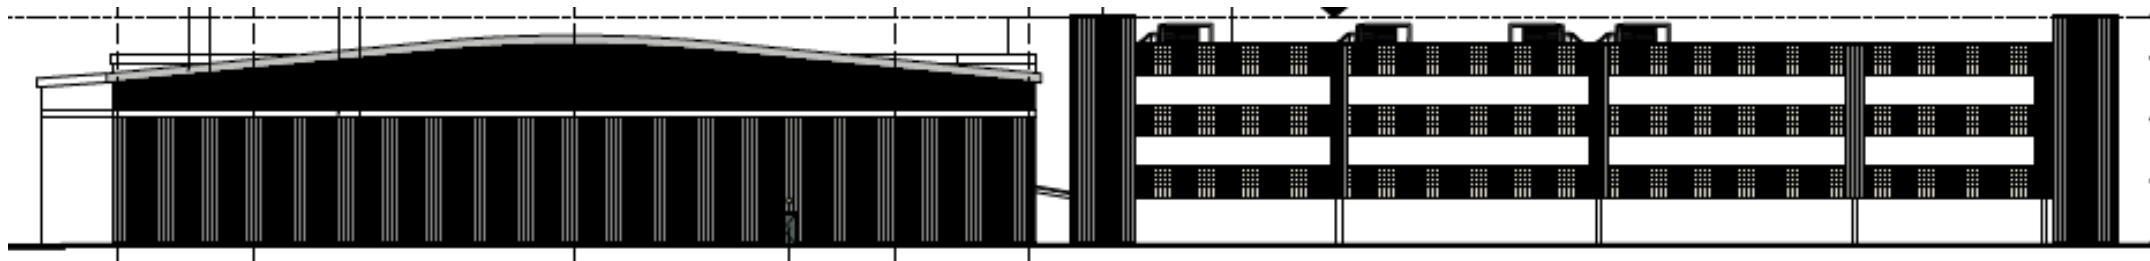

West Elevation

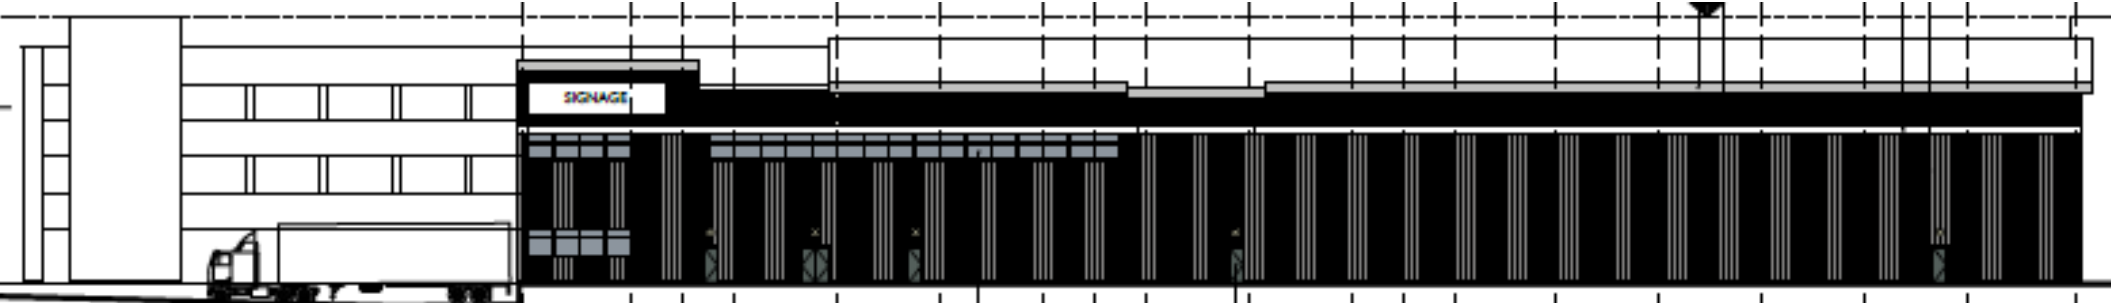

East Elevation

