



HW/REM/20/00460- Icon Plot 4.1


Proposed Site Plan

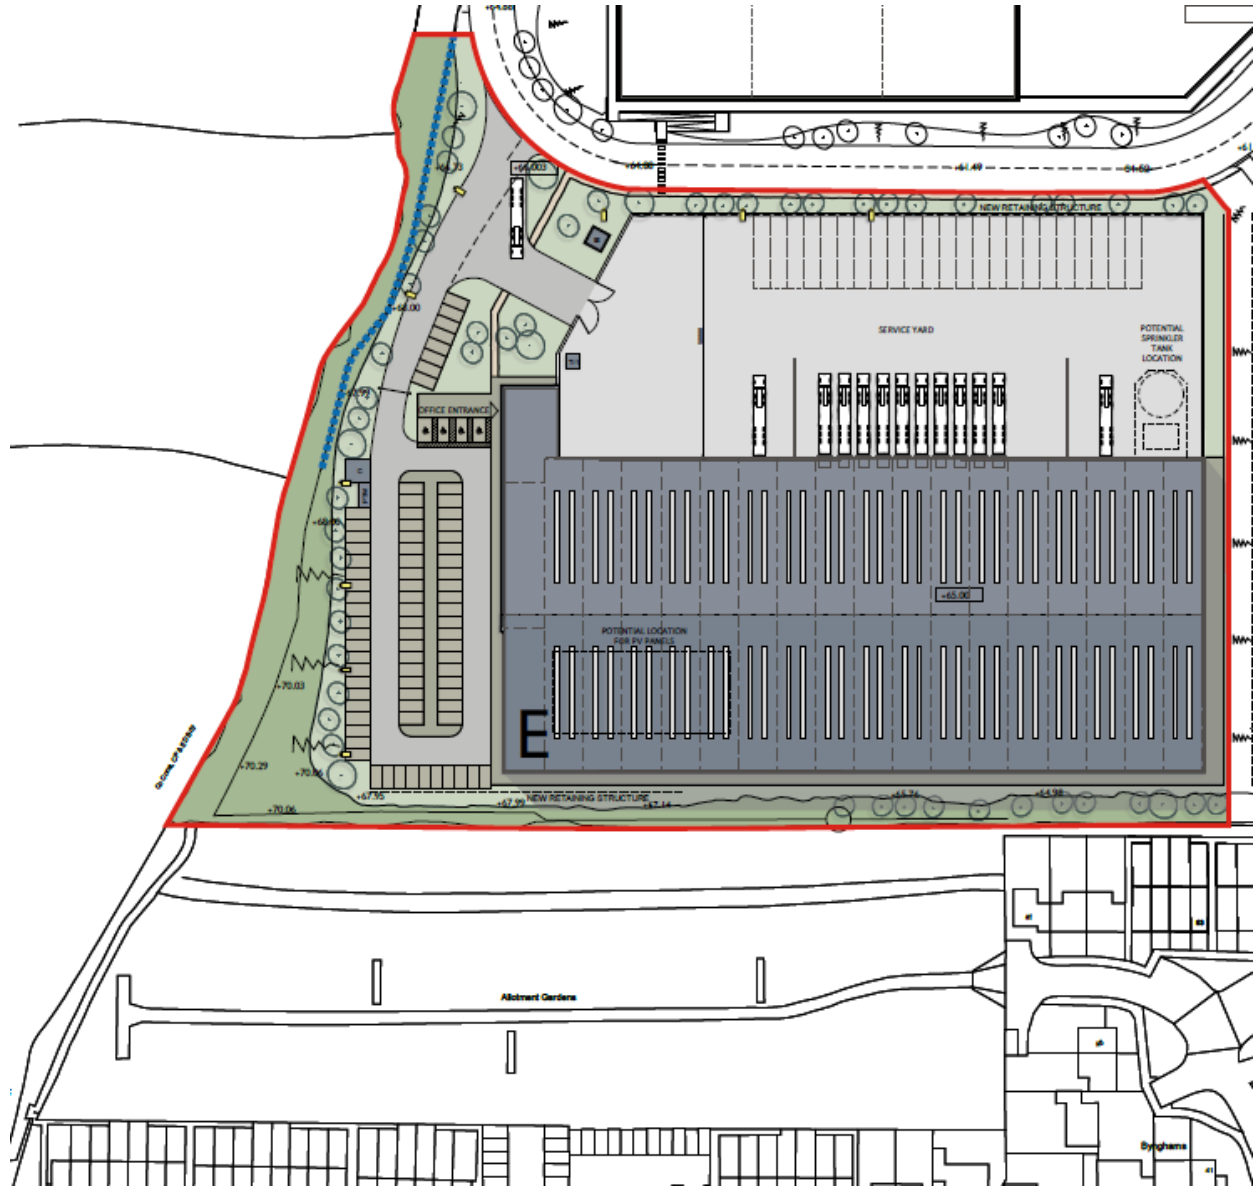


Proposed North Elevation

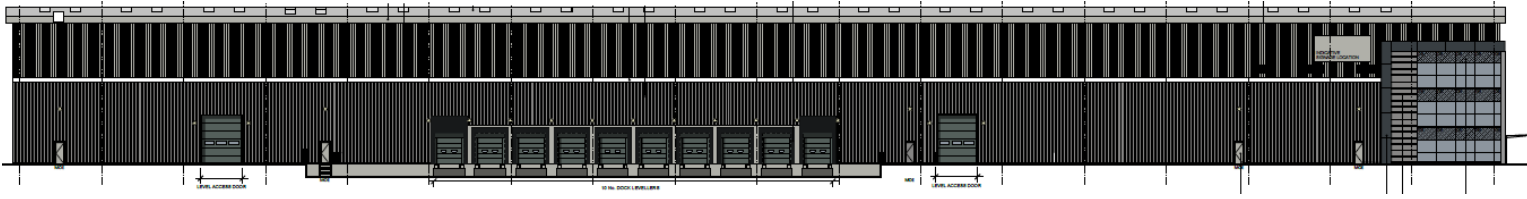

Proposed South Elevation

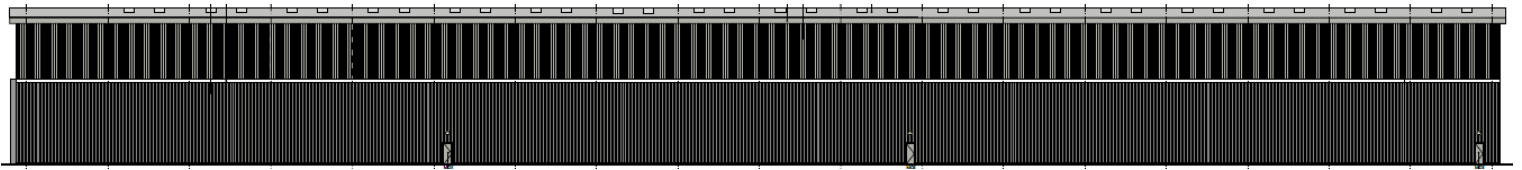

Proposed East Elevation

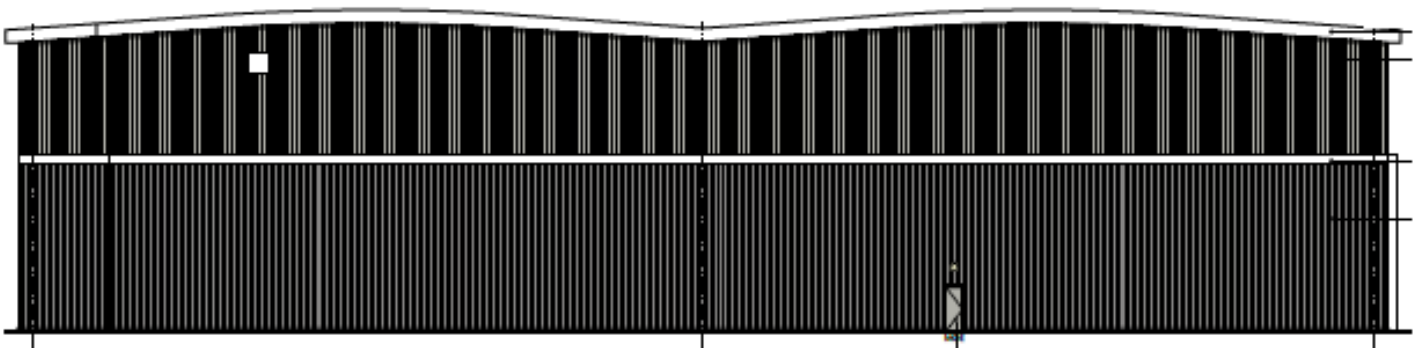

Proposed West Elevation

