



PROPOSED OVERALL GENERAL ARRANGEMENT

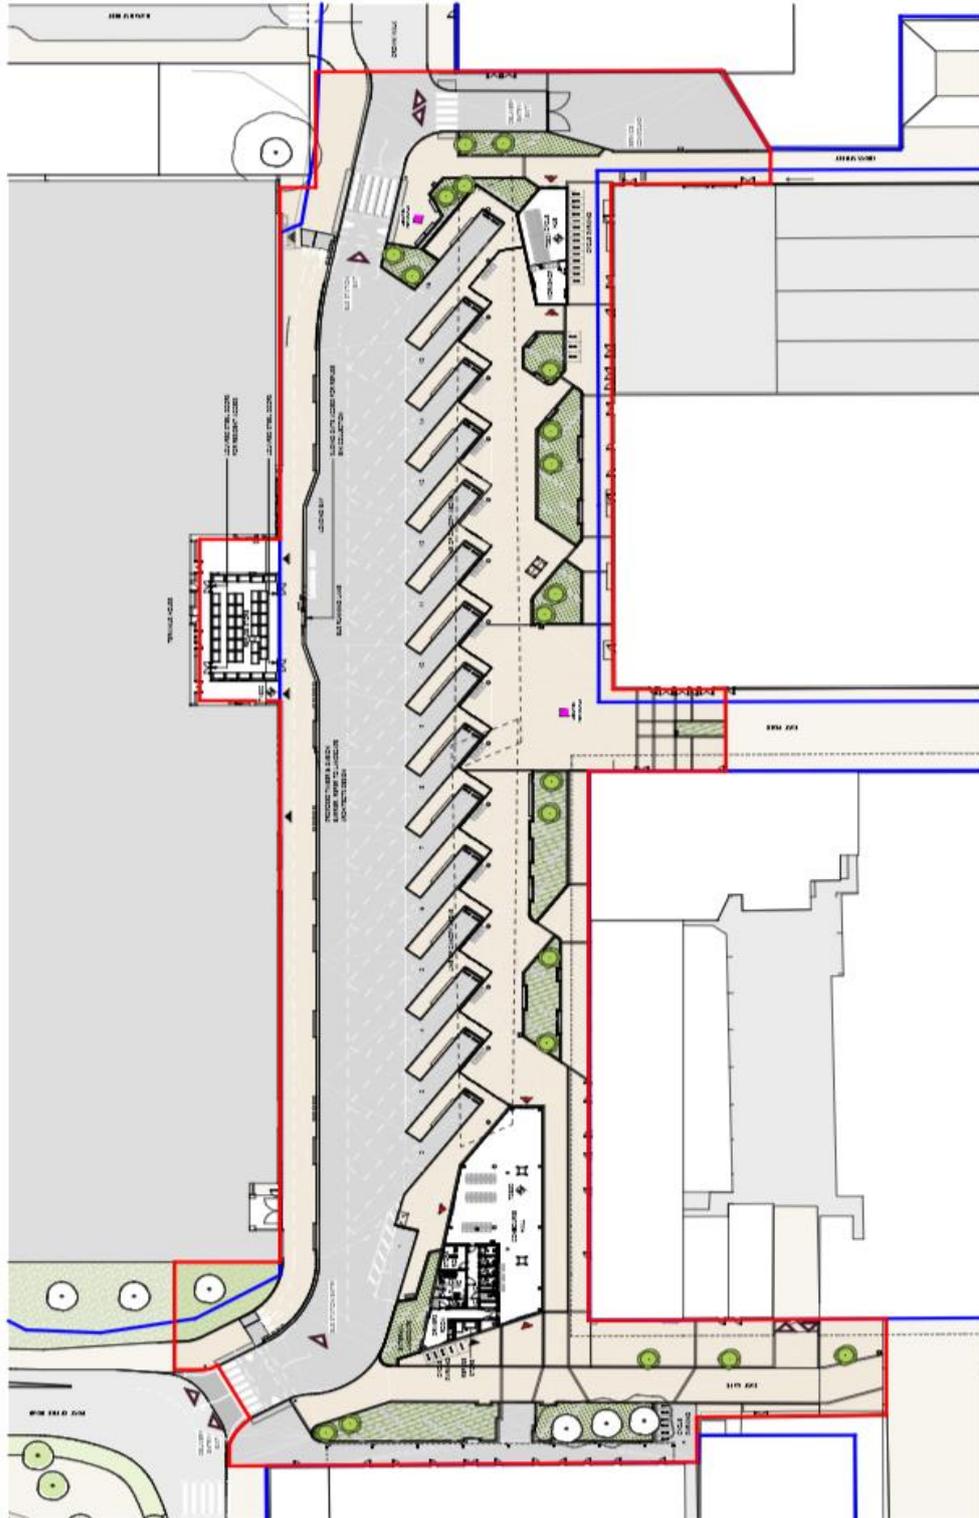


1 PROPOSED OVERALL GENERAL ARRANGEMENT PLAN
1:1,200


PROPOSED GROUND FLOOR PLAN (1)

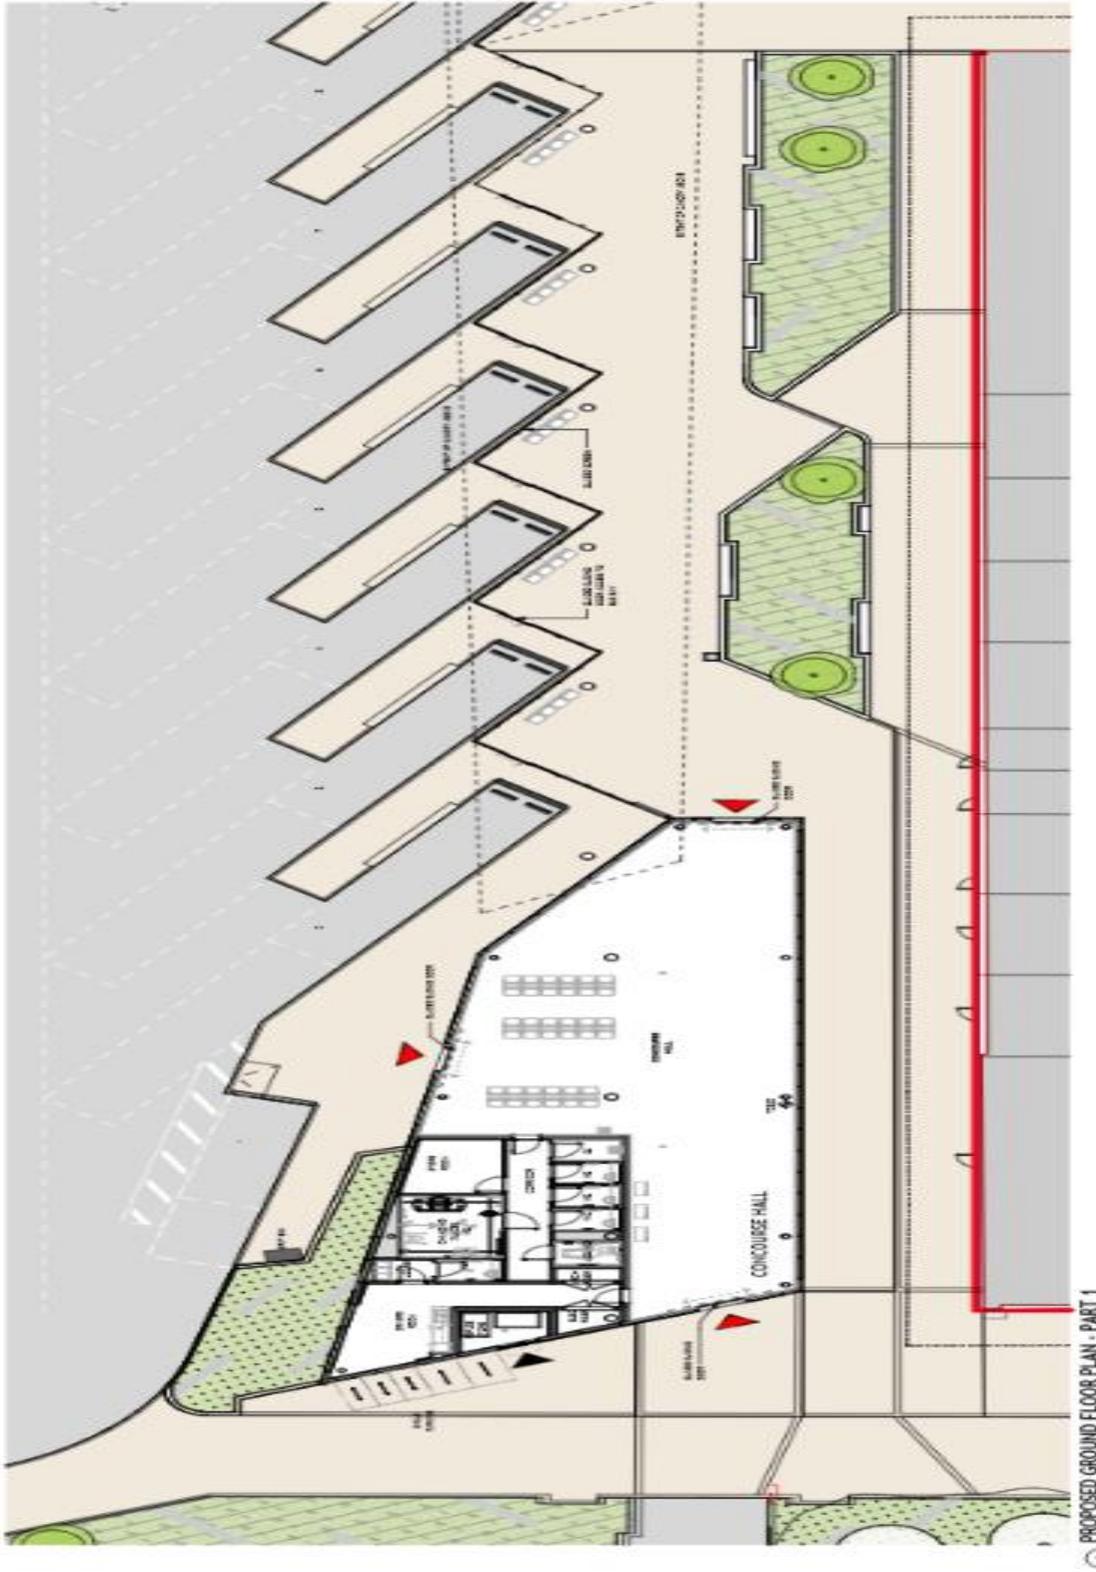

PROPOSED GROUND FLOOR PLAN (2)

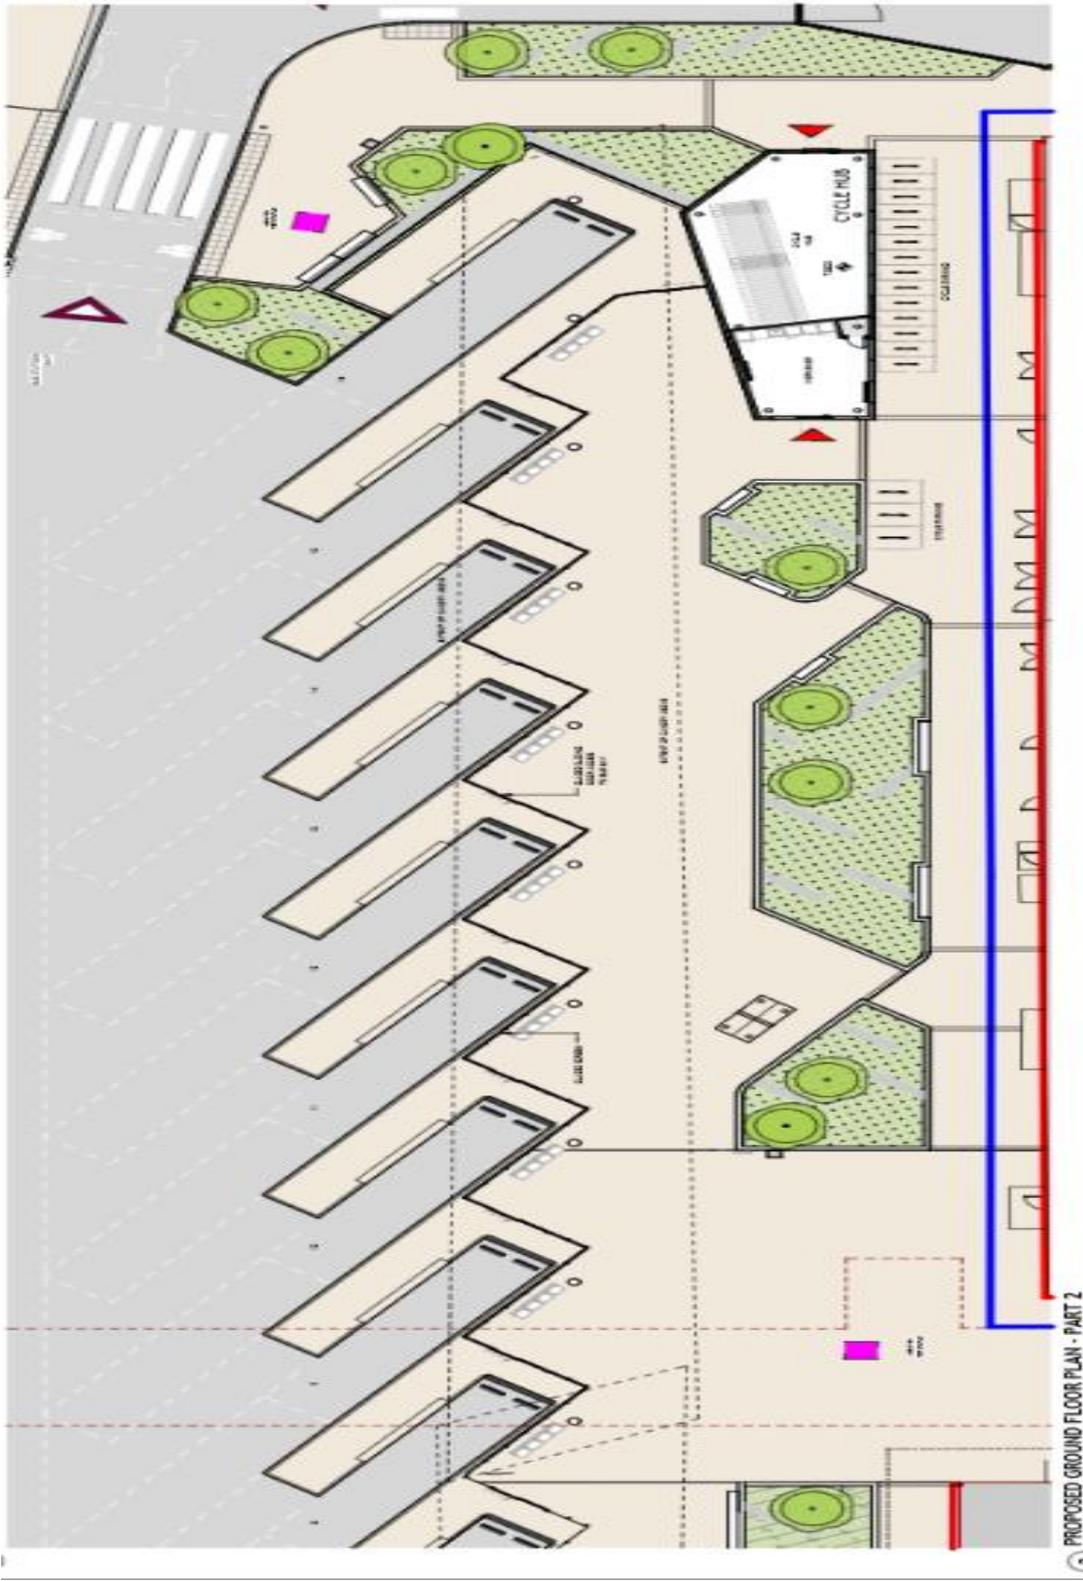


PROPOSED OVERALL ARRANGEMENT ROOF

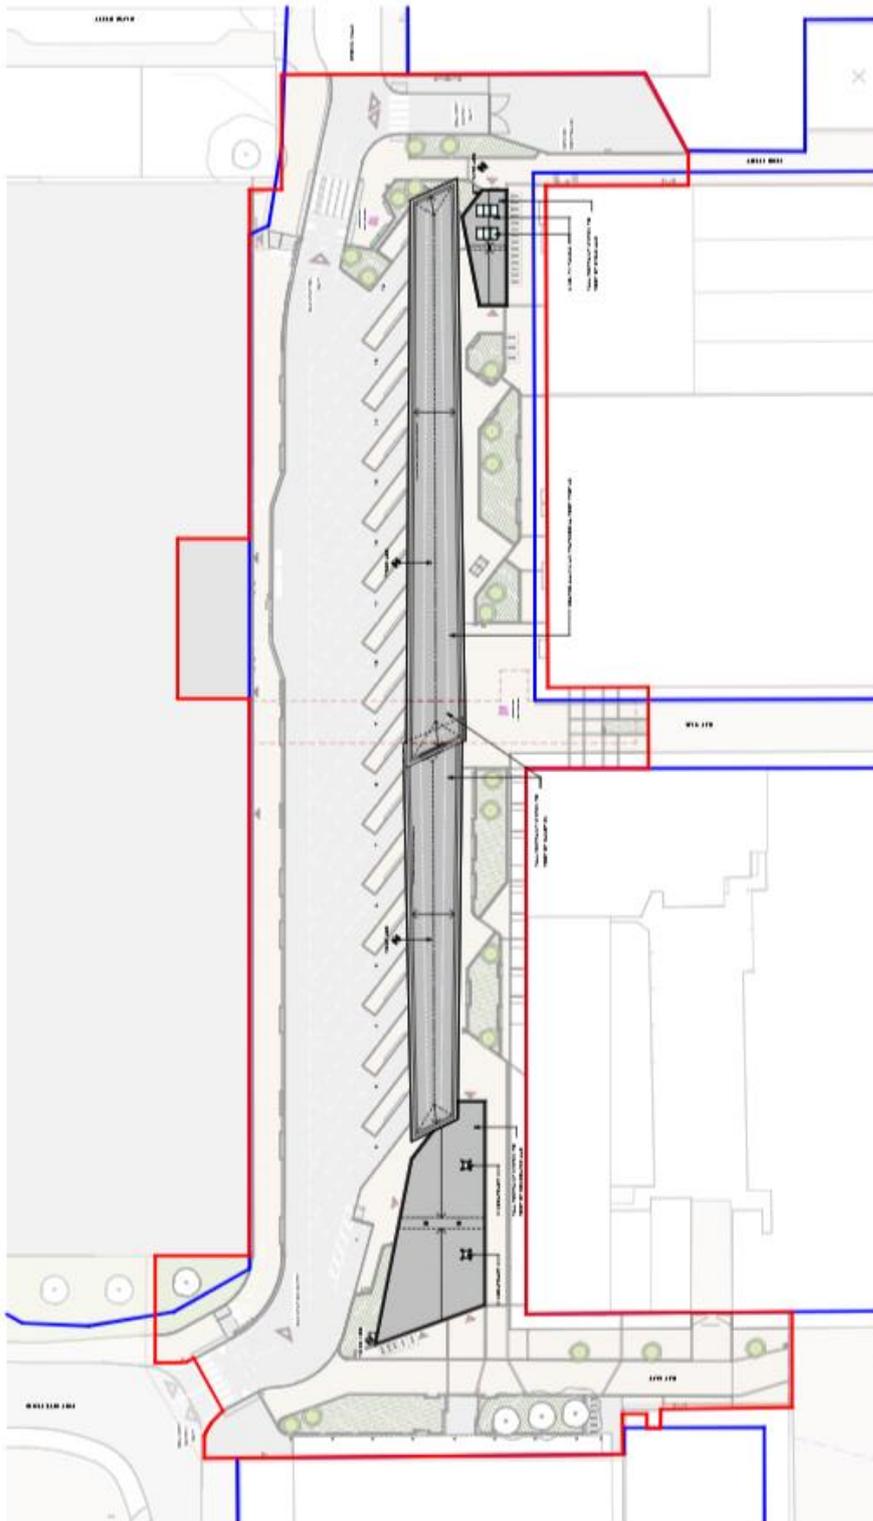


① PROPOSED OVERALL GENERAL ARRANGEMENT ROOF PLAN
1:150

SITE ELEVATIONS (WEST)

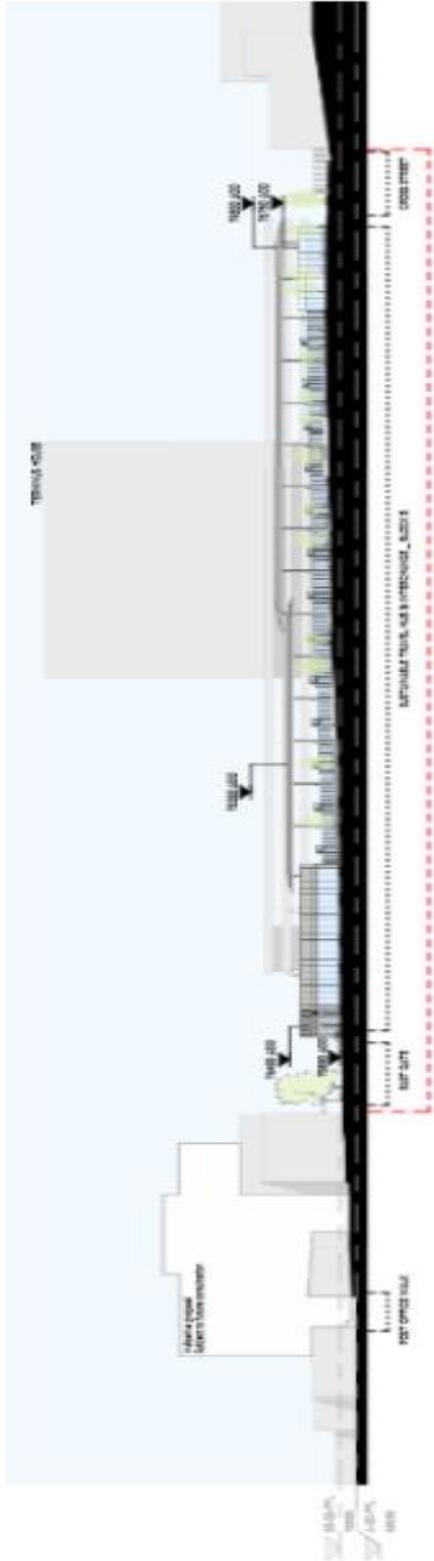

1 Site Elevation - West
1 : 500


SITE ELEVATIONS (EAST)

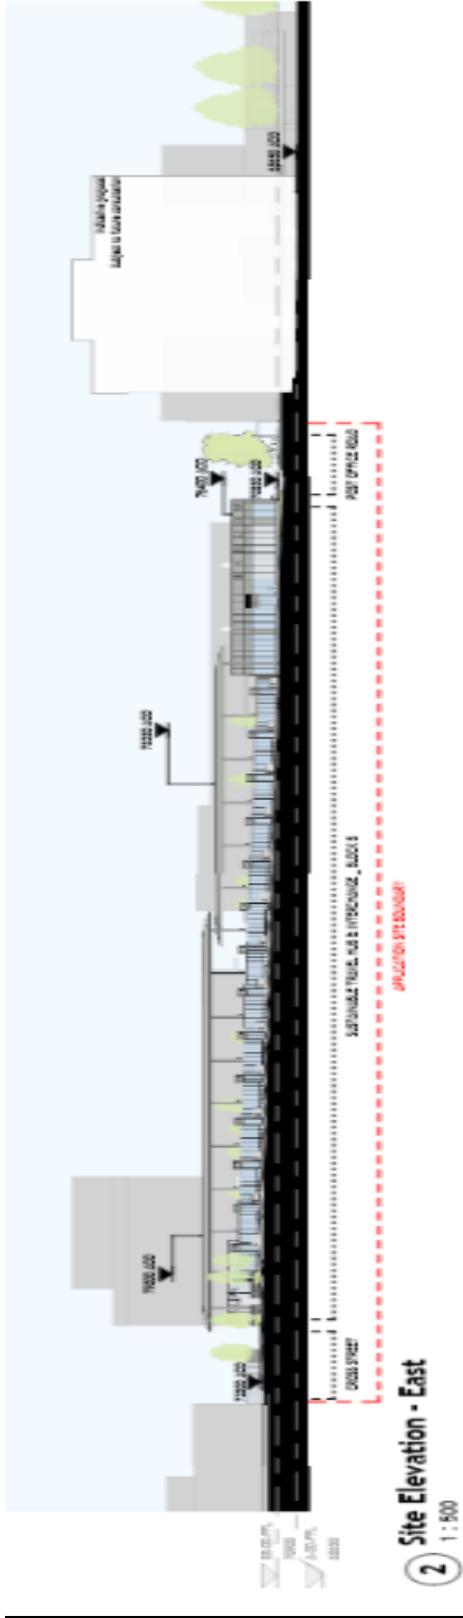


SITE ELEVATIONS (NORTH)




GENERAL ARRANGEMENT ELEVATIONS (WEST)

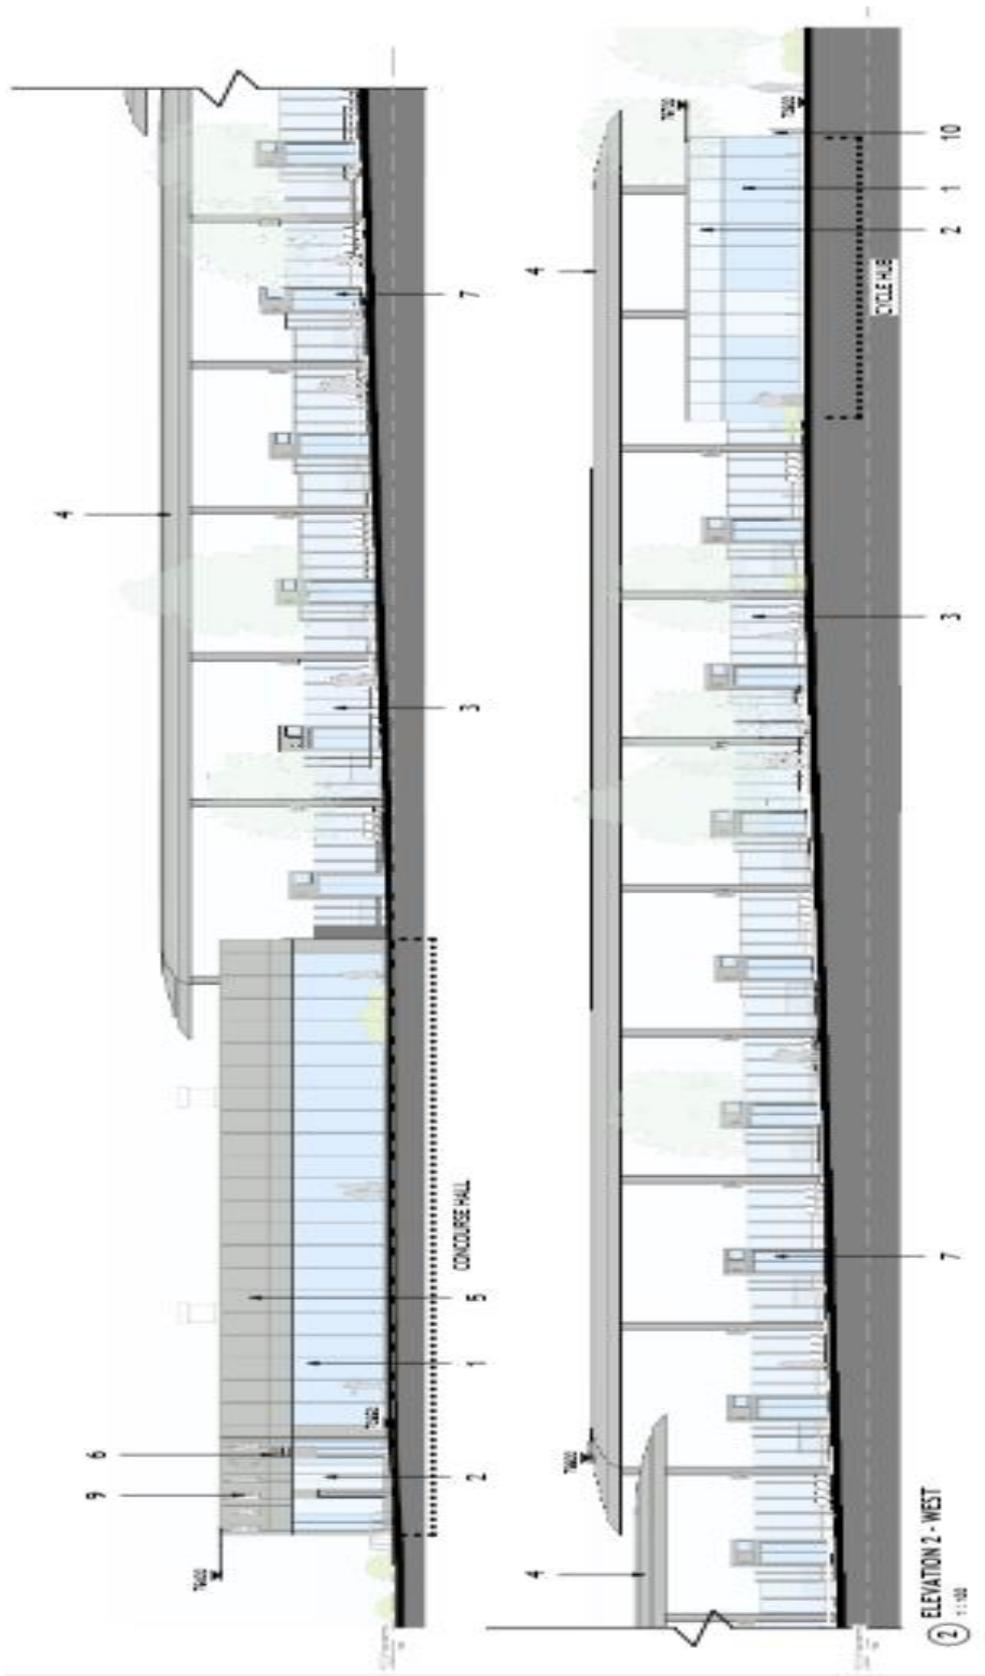


GENERAL ARRANGEMENT ELEVATIONS (SOUTH)

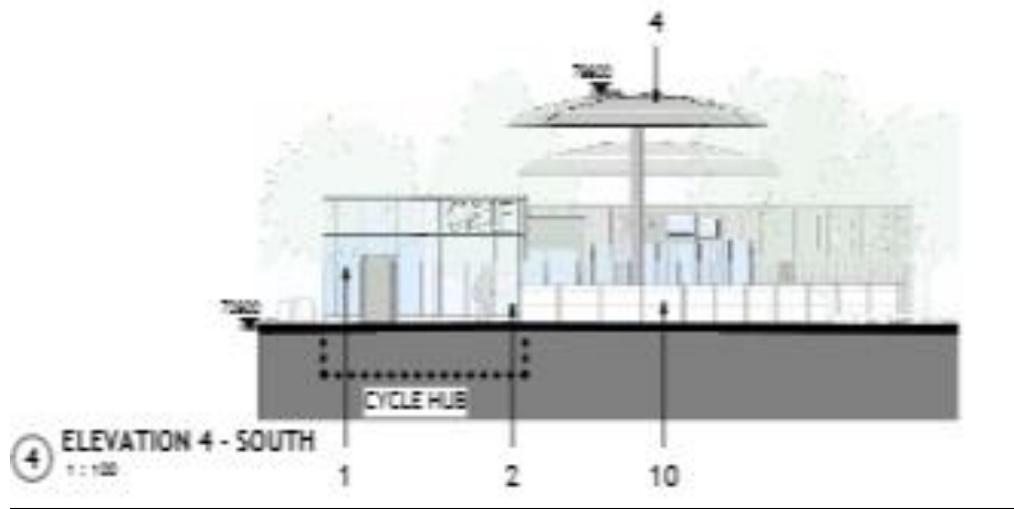


GENERAL ARRANGEMENT ELEVATIONS (EAST)

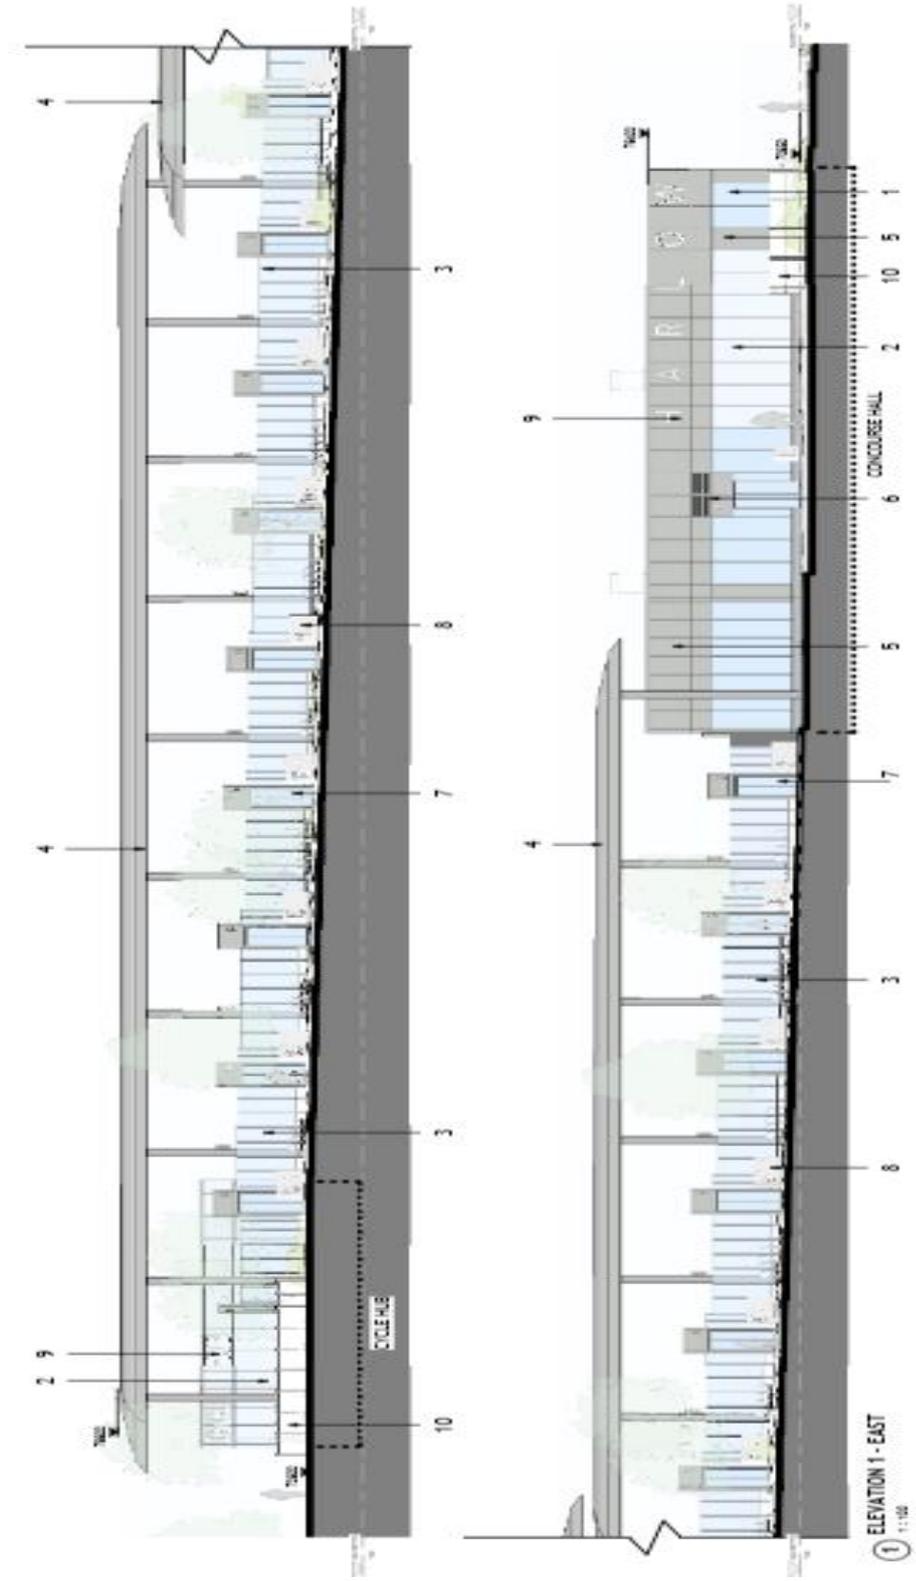


GENERAL ARRANGEMENT ELEVATIONS (NORTH)

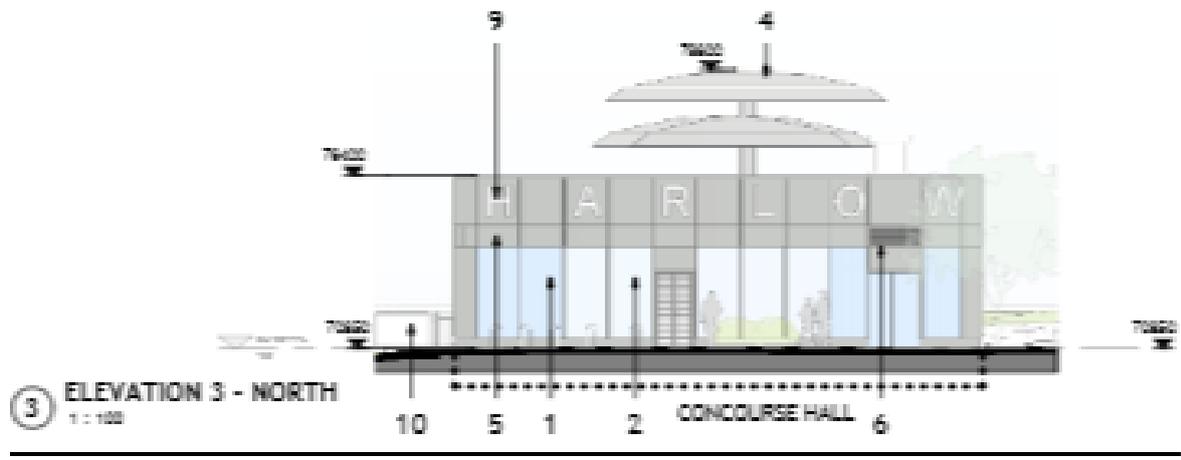


SITE SECTION (2)

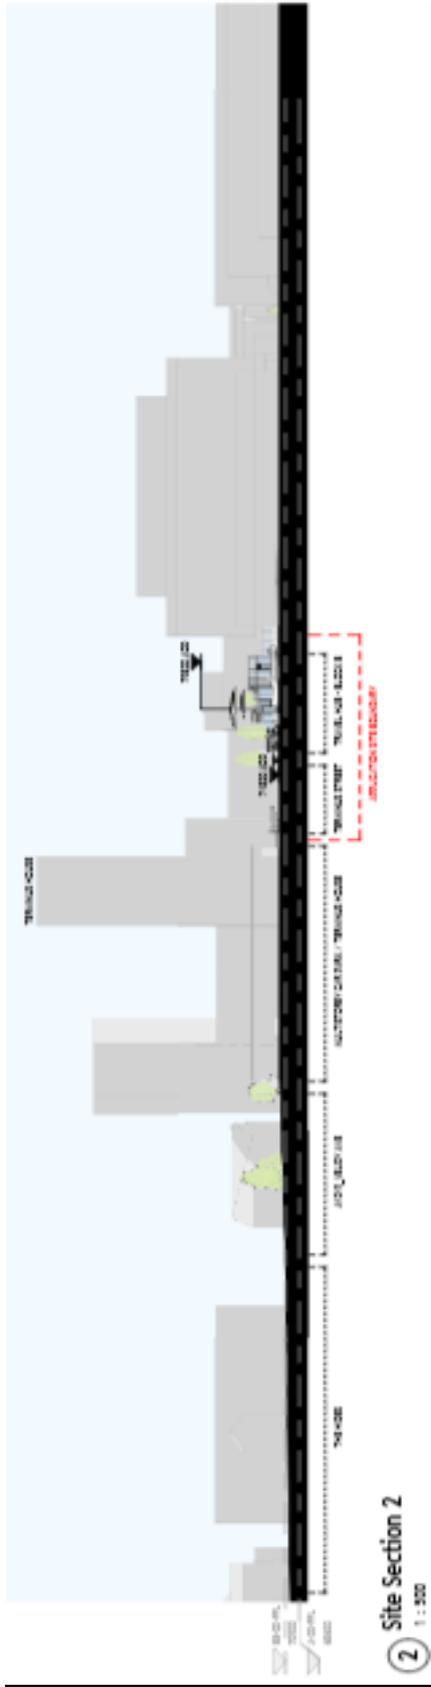


SITE SECTION (4)

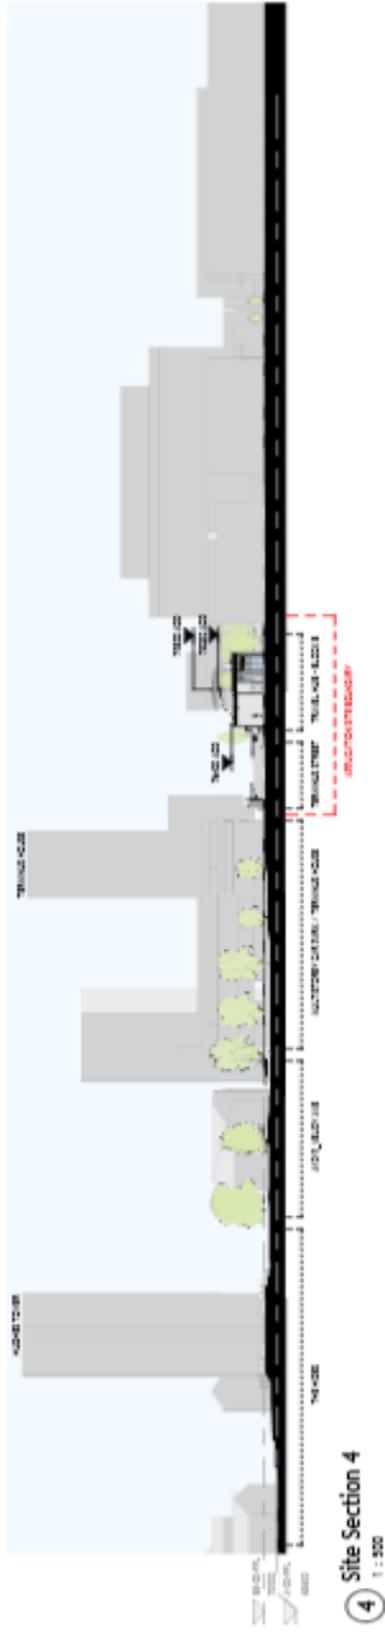



GENERAL ARRANGEMENT SECTION (1)

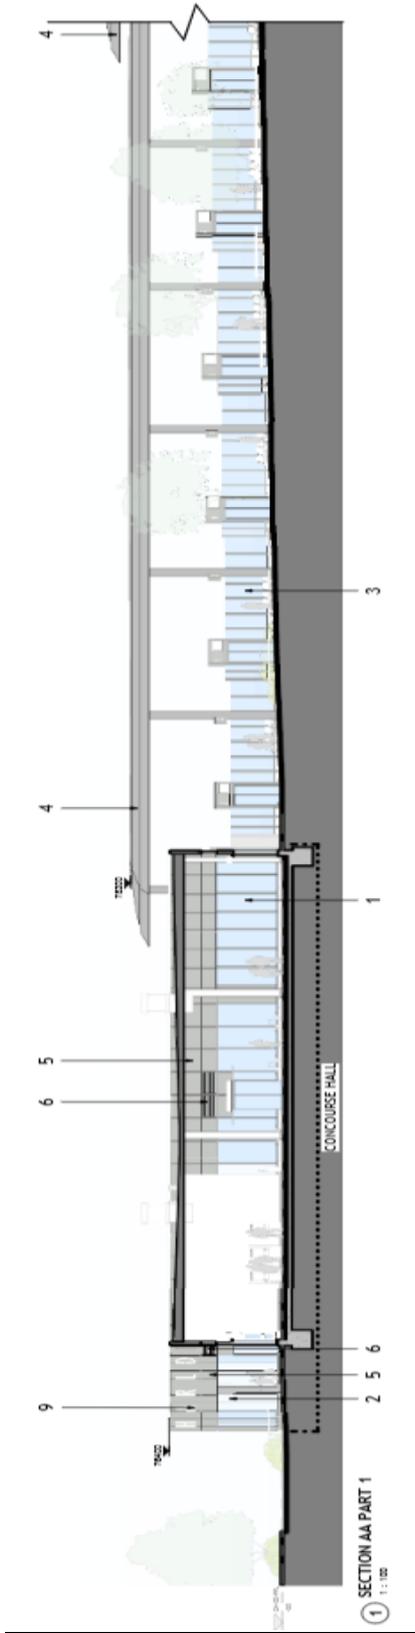


GENERAL ARRANGEMENT SECTION (2)

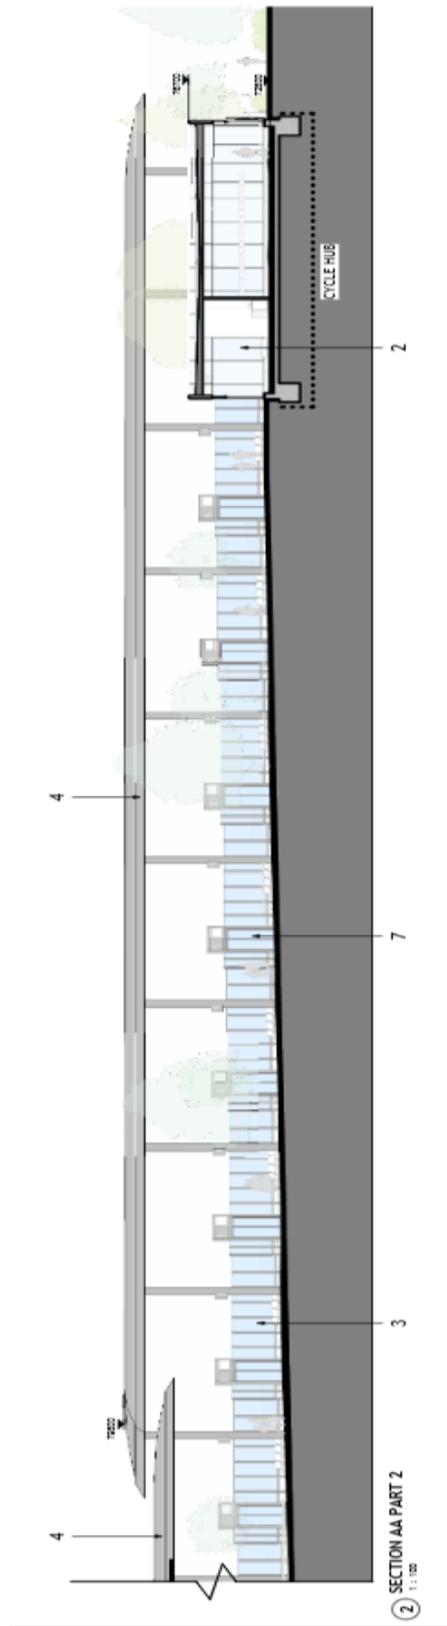

GENERAL ARRANGEMENT SECTION BUS BAYS

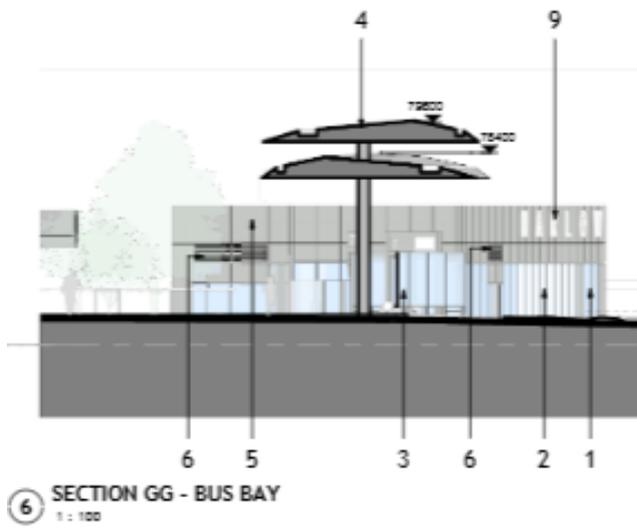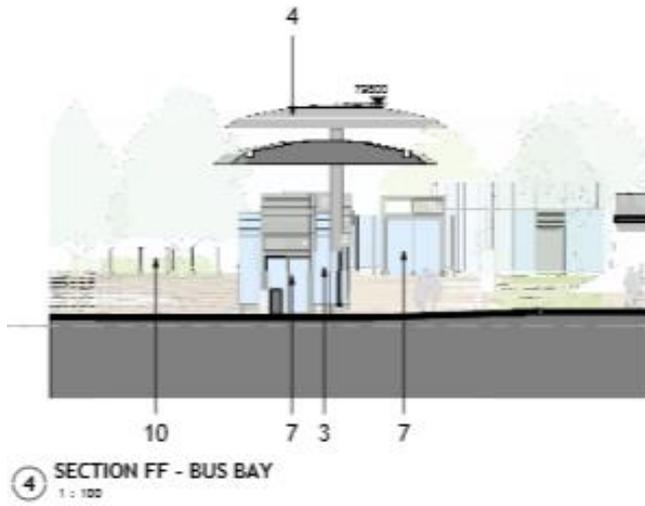

GENERAL ARRANGEMENT SECTION CYCLE HUB

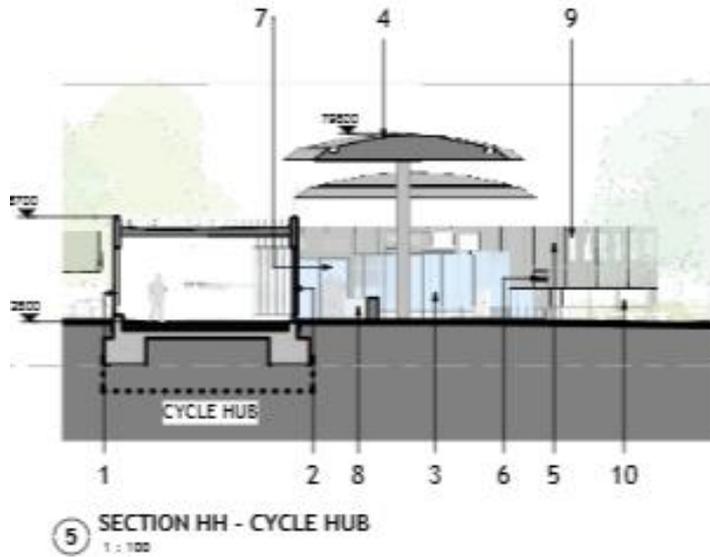

GENERAL ARRANGEMENT SECTION CONCOURSE HALL

