


LOCATION PLAN




EXISTING GROUND FLOOR PLAN

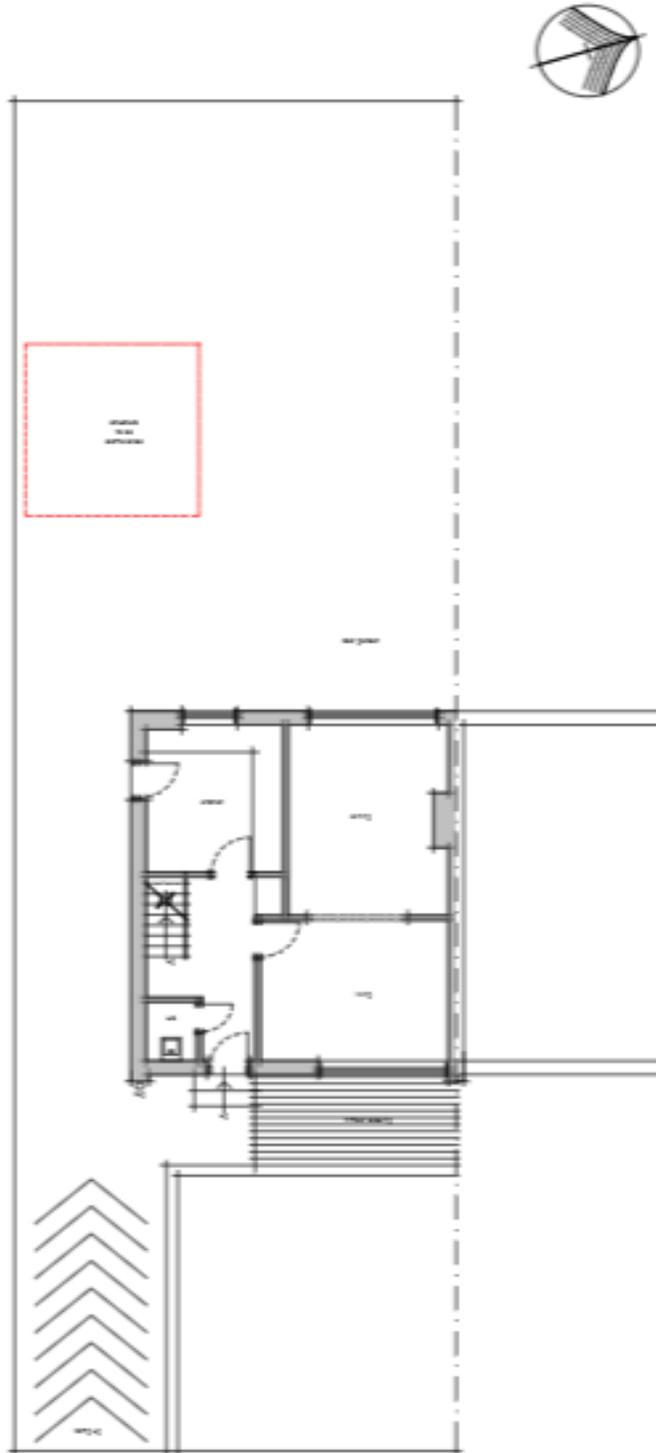


① Existing ground floor plan
1:100


EXISTING FRONT ELEVATION

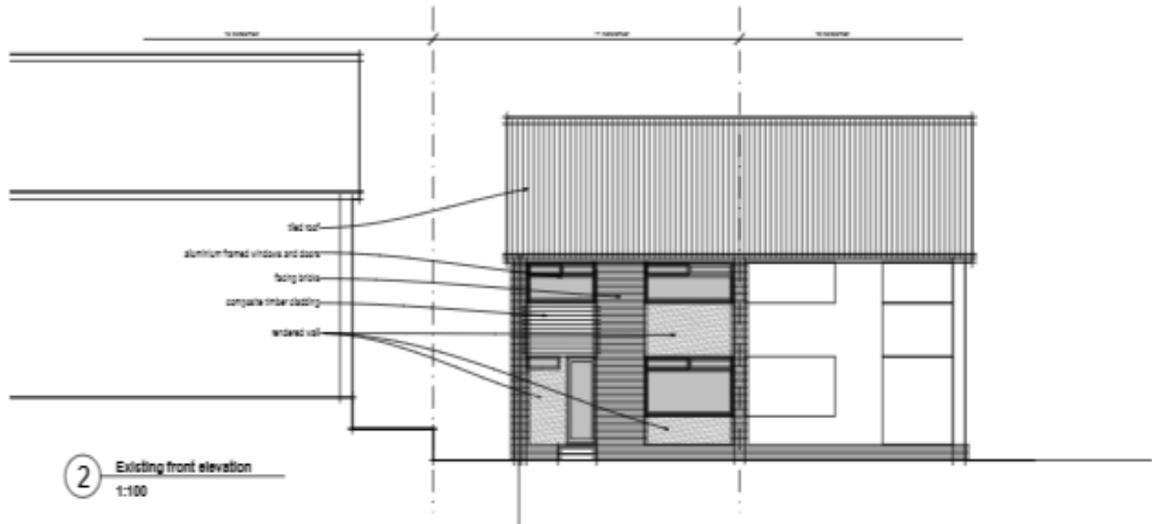


EXISTING REAR ELEVATION

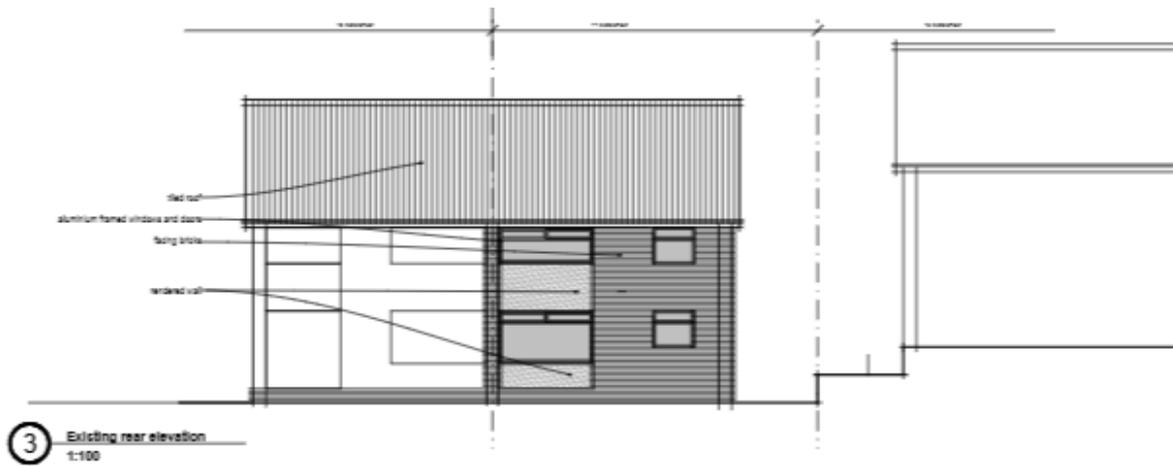

EXISTING SIDE ELEVATION

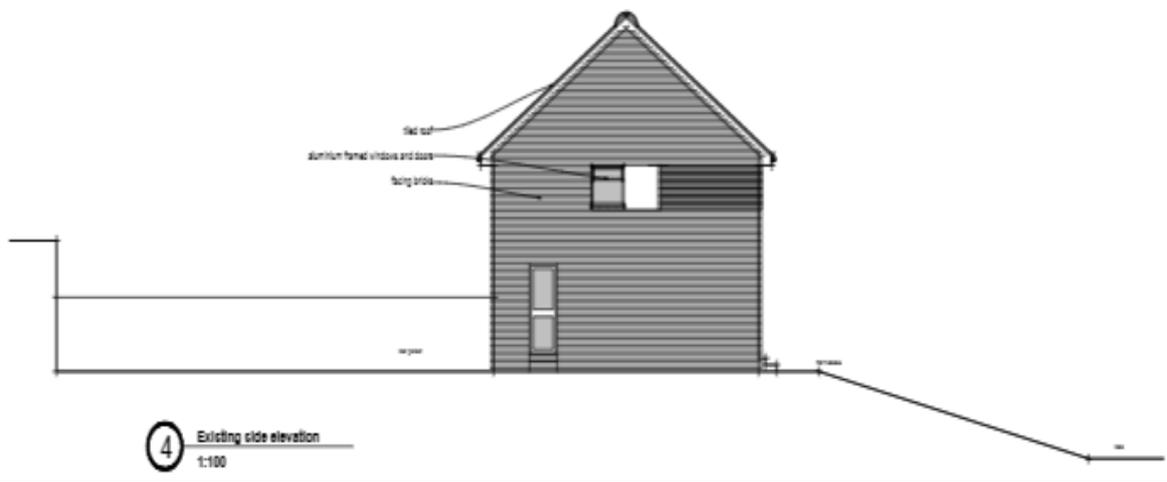


PROPOSED GROUND FLOOR PLAN

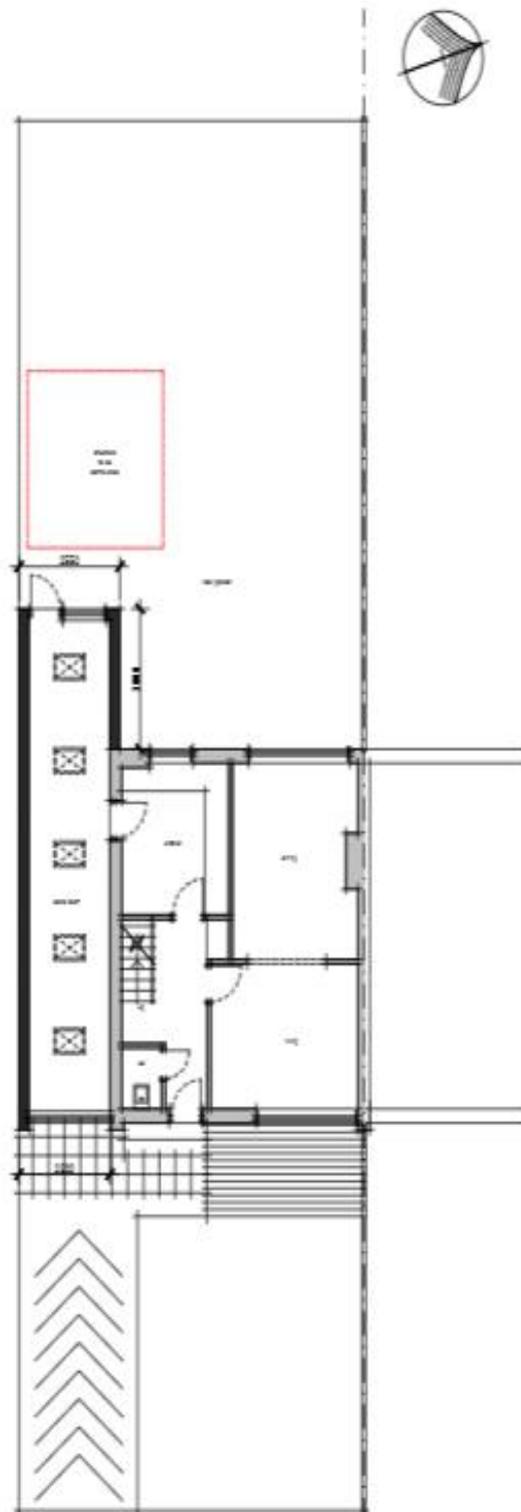


① Proposed ground floor plan
1:100

PROPOSED FRONT ELEVATION

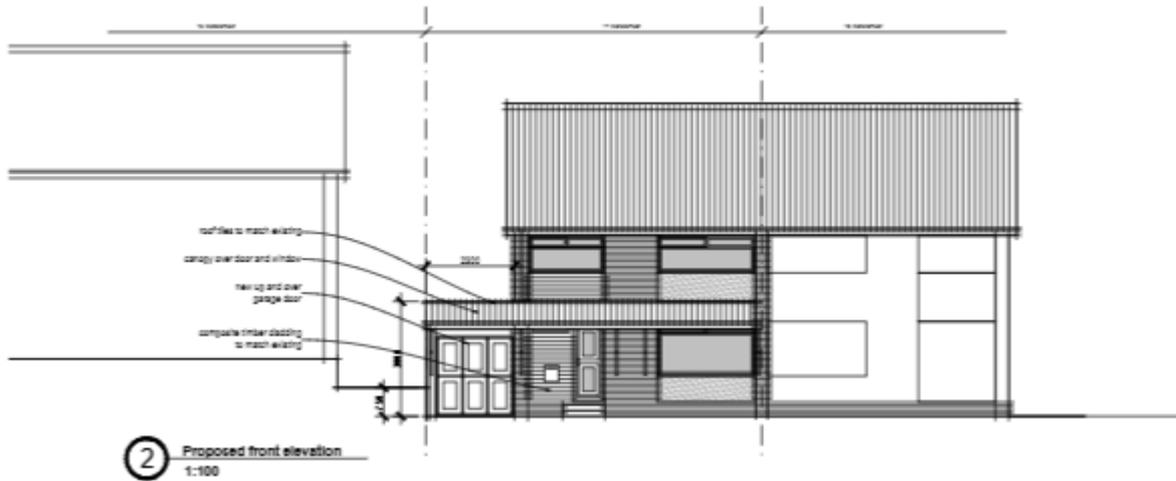

PROPOSED REAR ELEVATION

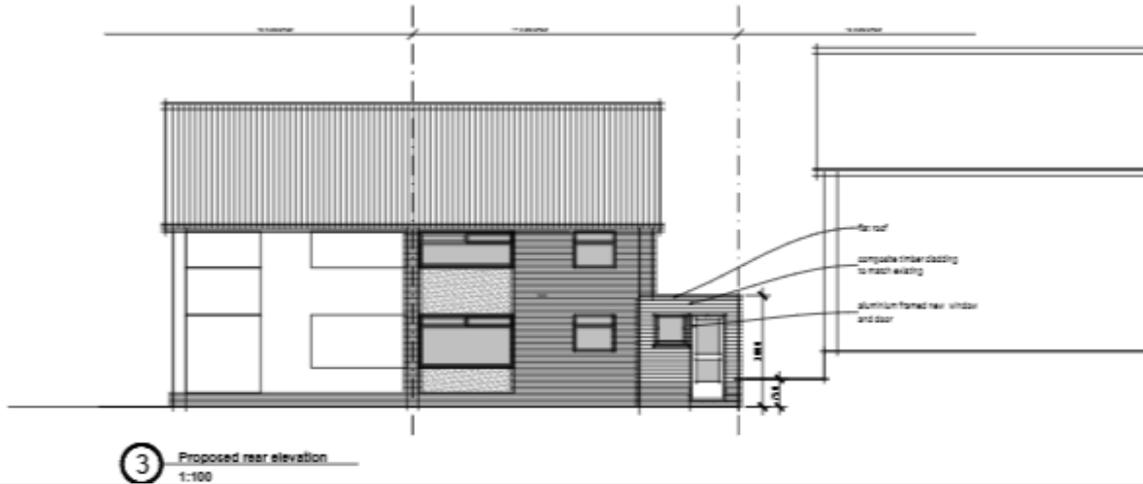

PROPOSED SIDE ELEVATION

