






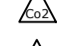







Legend


-  Emergency Exit Light with directional legend
-  Emergency Exit Sign (directional)
-  Smoke Detector
-  Emergency Light-fitting (Flourescent Downlight or luminaire)
-  Heat detector
-  Sounder
-  Fire Extinguisher - Foam
-  Fire Extinguisher - Co2
-  Fire Extinguisher - Carbon dioxide
-  Fire Extinguisher - Fire Blanket
-  Manual Call Point
-  CCTV Camera

LICENSING KEY

Red line denoting area's of Licensable Activities 

NOTES:
 Items shown on this plan which are not part of the statutory requirements are shown for indicative purposes only. This would include loose or fixed furniture in certain circumstances, the position of toilet cubicles, CCTV cameras and fire safety equipment not specified in the Regulations. These are shown upon the plans for illustrative purposes only and may be moved at the discretion of the license holder.

The current location of fire safety equipment and other safety equipment is shown. These may be subject to variation in the future as necessary and where applicable in liaison with the Fire Officer.

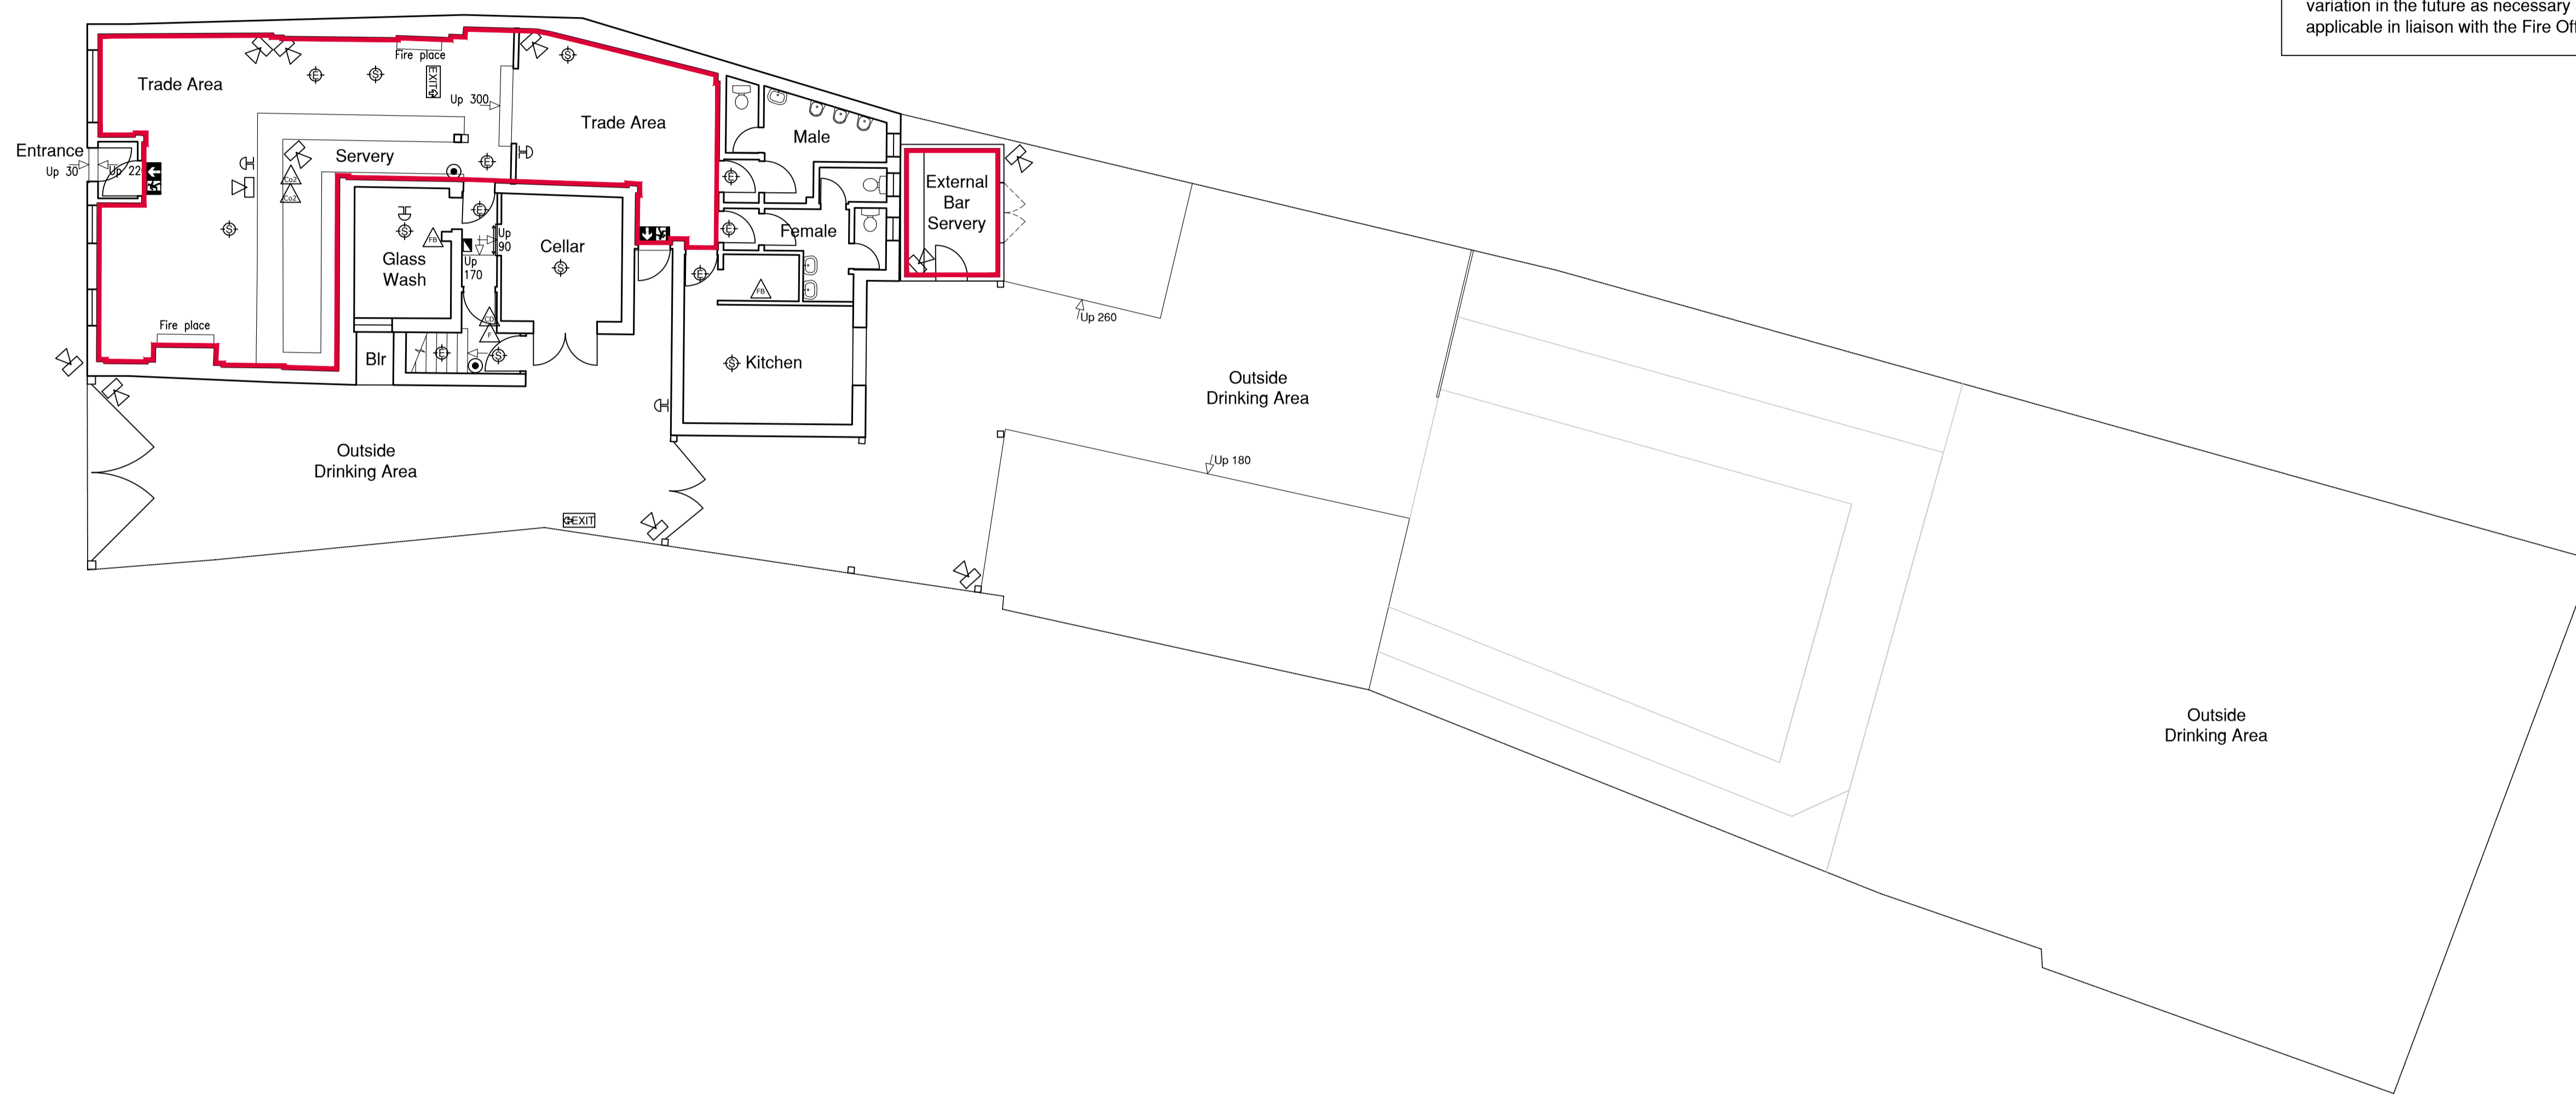

NOTES

This drawing is the copyright of DESIGN COALITION and cannot be reproduced in any form without express consent of the company.

This drawing uses survey information supplied by others and Design Coalition cannot accept any liability, or guarantee the accuracy of that information. This drawing must also be read in conjunction with all other drawings issued for this project, produced by Design Coalition, Engineers, Specialist Suppliers etc. Therefore, all details and dimensions must be checked on site, and all associated drawings checked, before starting any works, and as work proceeds, and Design Coalition consulted regarding any discrepancies.

REVISIONS

REV	DESCRIPTION	BY	DATE

DESIGNCOALITION
 THE OLD MILL CASTLE STREET ONGAR ESSEX CM5 9JY

ADMIN@DESIGNCOALITION.CO.UK
 WWW.DESIGNCOALITION.CO.UK 01277 368000

PROJECT

The Chequers
 Old Harlow

CLIENT

Stonegate Group

TITLE

Proposed Licensing Plan

DRAWN	SCALE @ A1	SCALE @ A3	DATE
KT	1:100	1:200	May 21
CHECKED	PROJECT/DRAWING NO		REVISION
-	4630-201		

