


Chantry House, Harlow

Application References HW/LBC/22/00302


Conversion of existing hotel at Chantry House into 11 residential flats including a series of internal and external alterations to the listed building.

Aerial Image

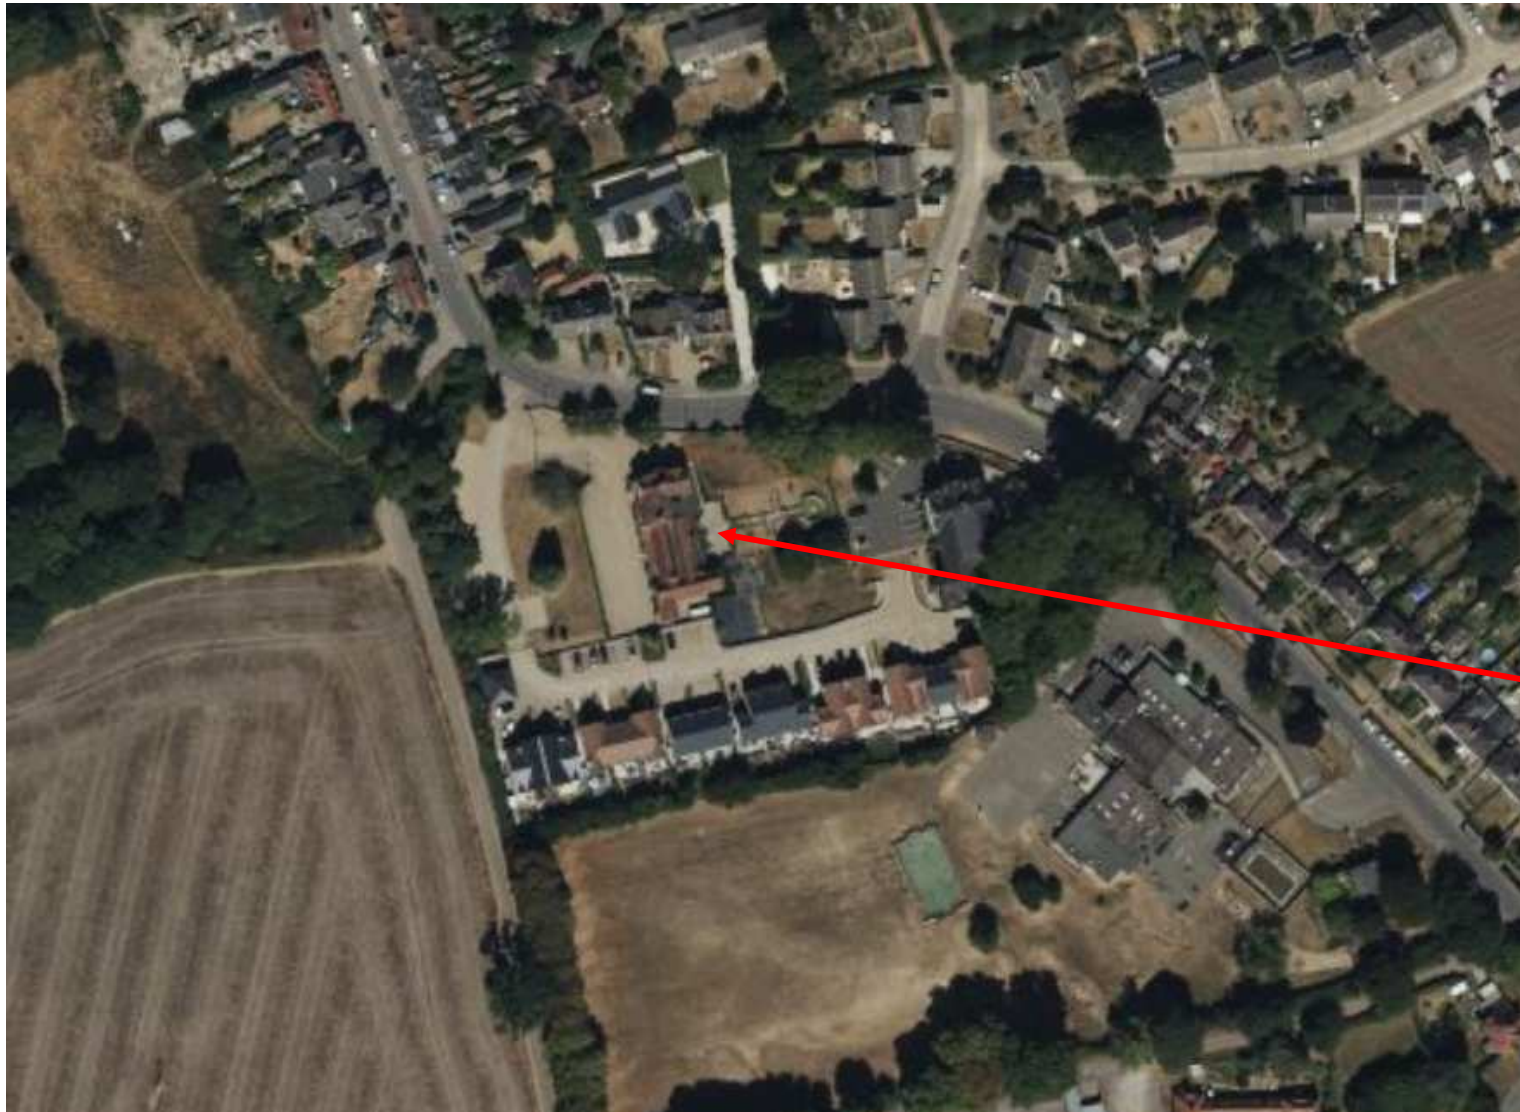

Site

Site Plan

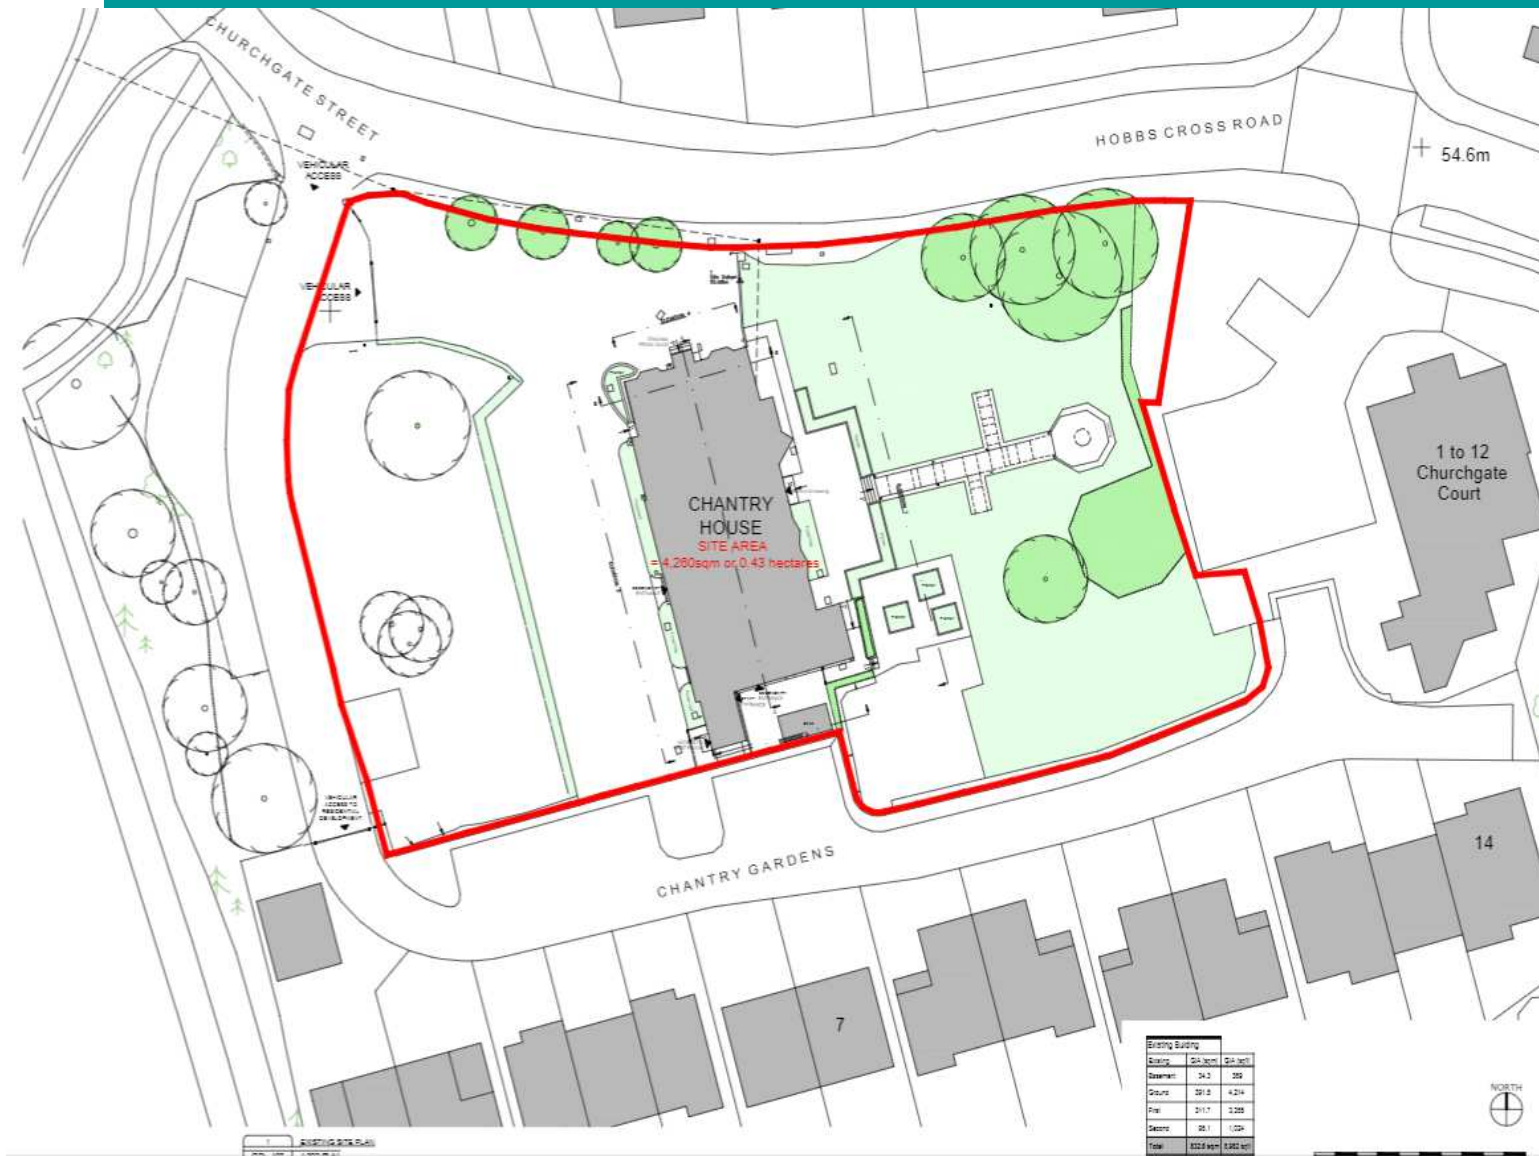

Existing front elevation



Existing front & east elevations



Existing west elevation



View from west on Hobbs Cross Road



View from site access



Existing front elevation



Existing east elevation



Existing west elevation



Existing rear elevation



Proposed front elevation





Proposed east elevation



Proposed west elevation



Demolition Basement & Ground

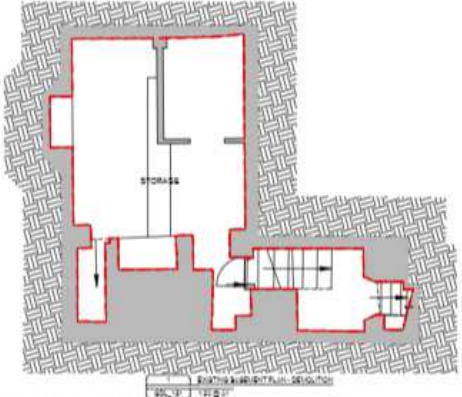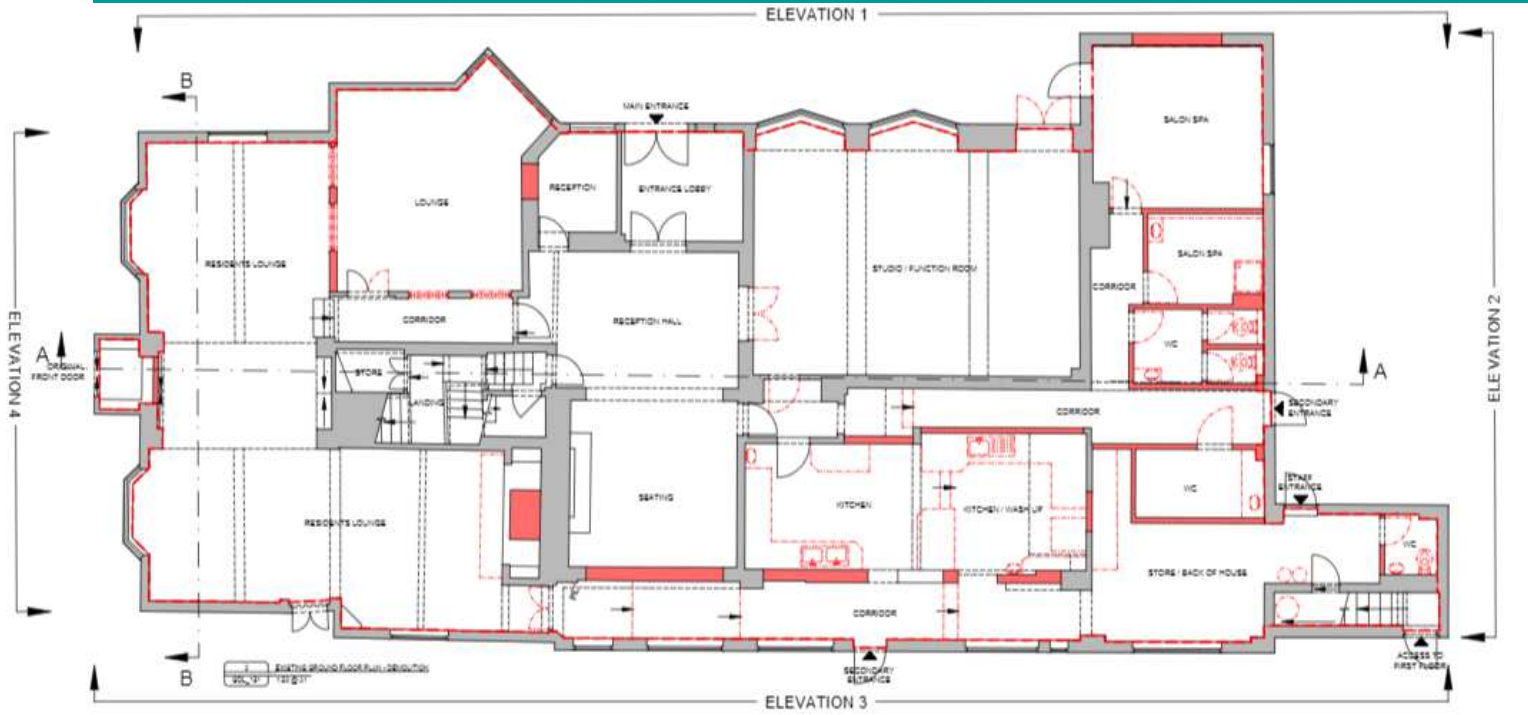










Demolition First Floor

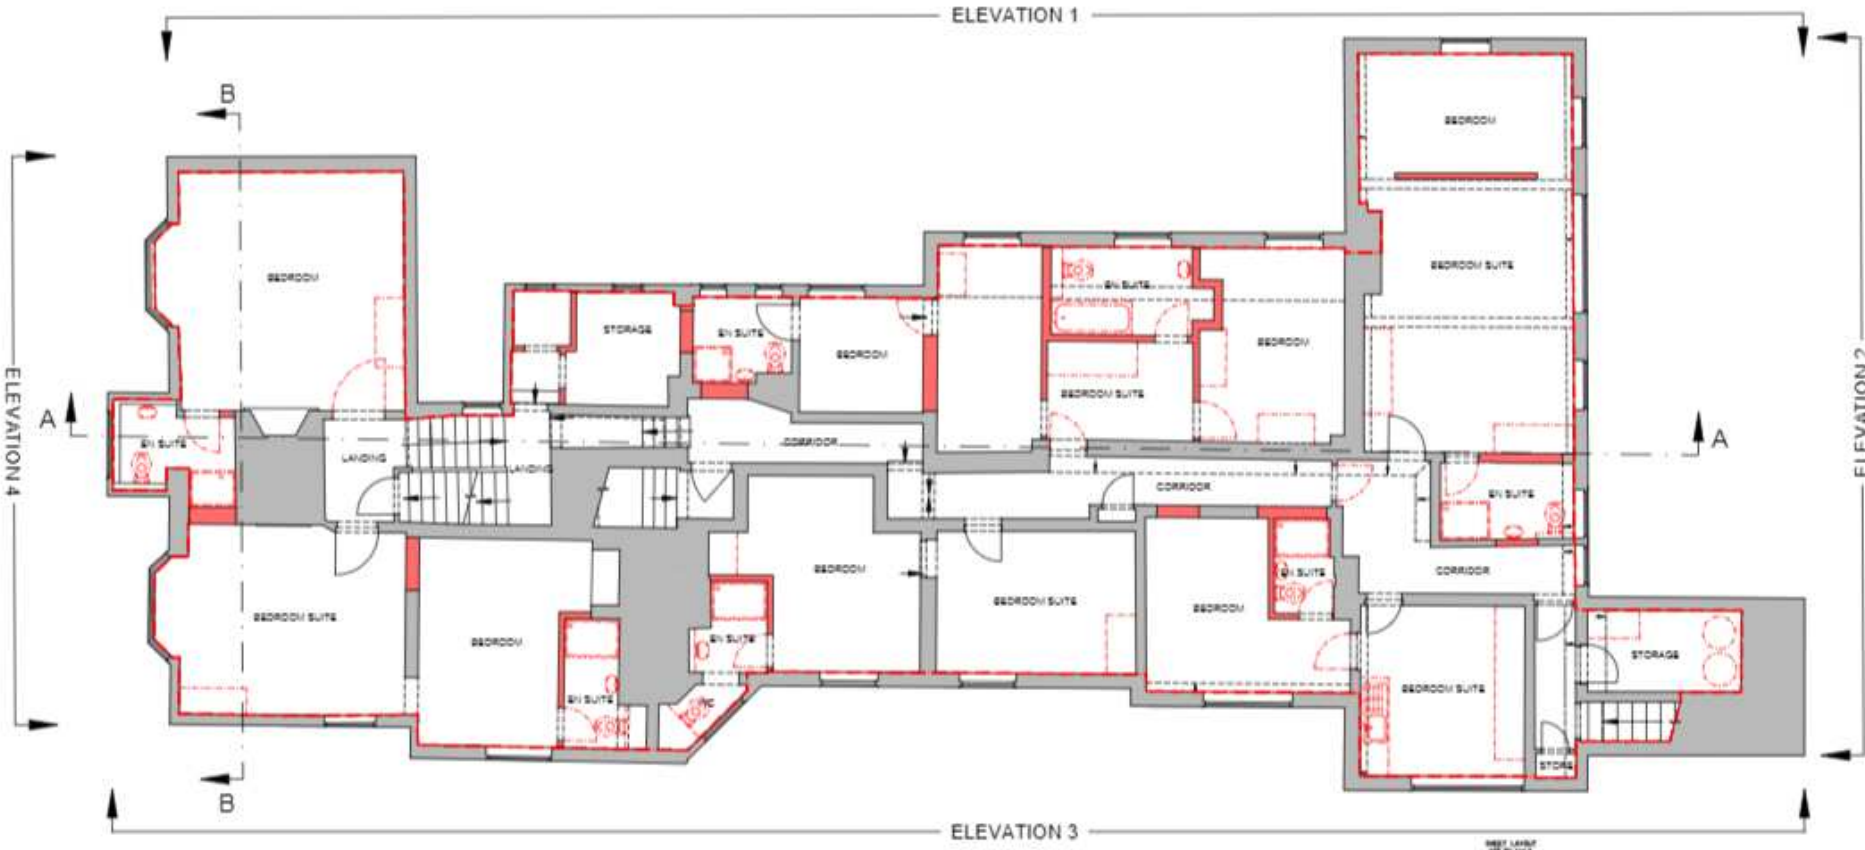

Demolition Second Floor

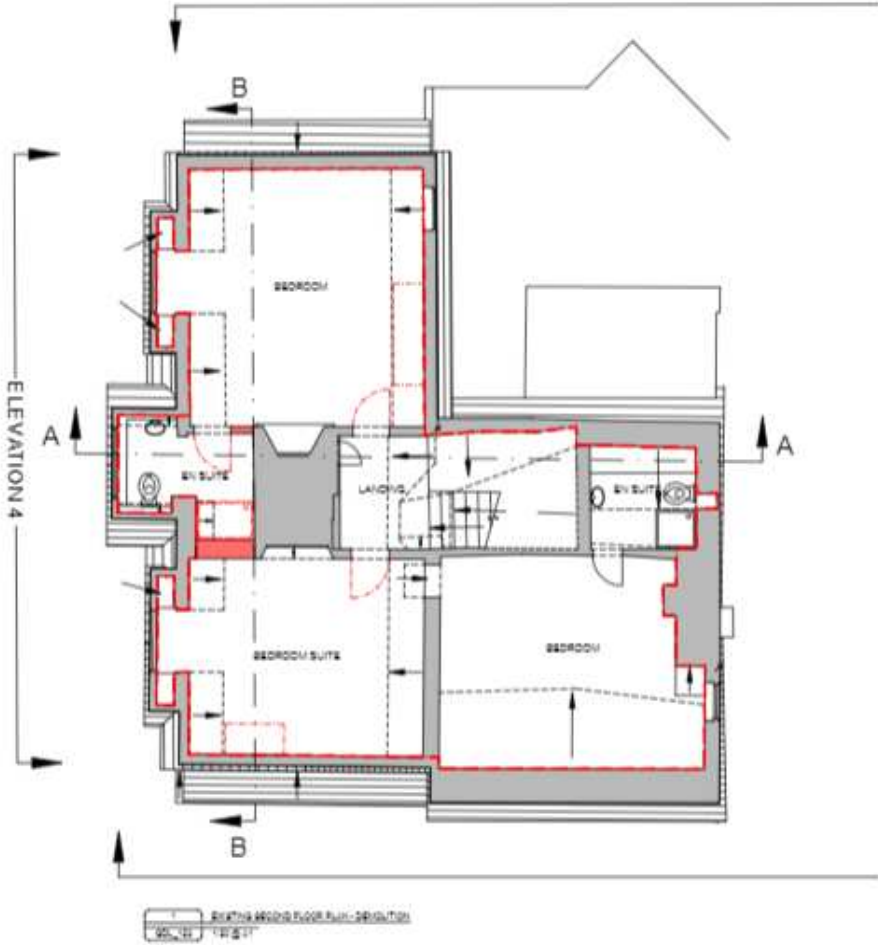


Proposed basement & ground floors

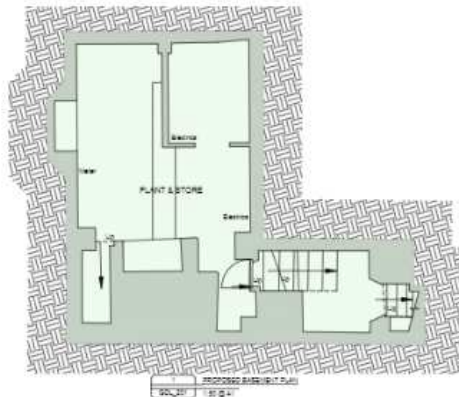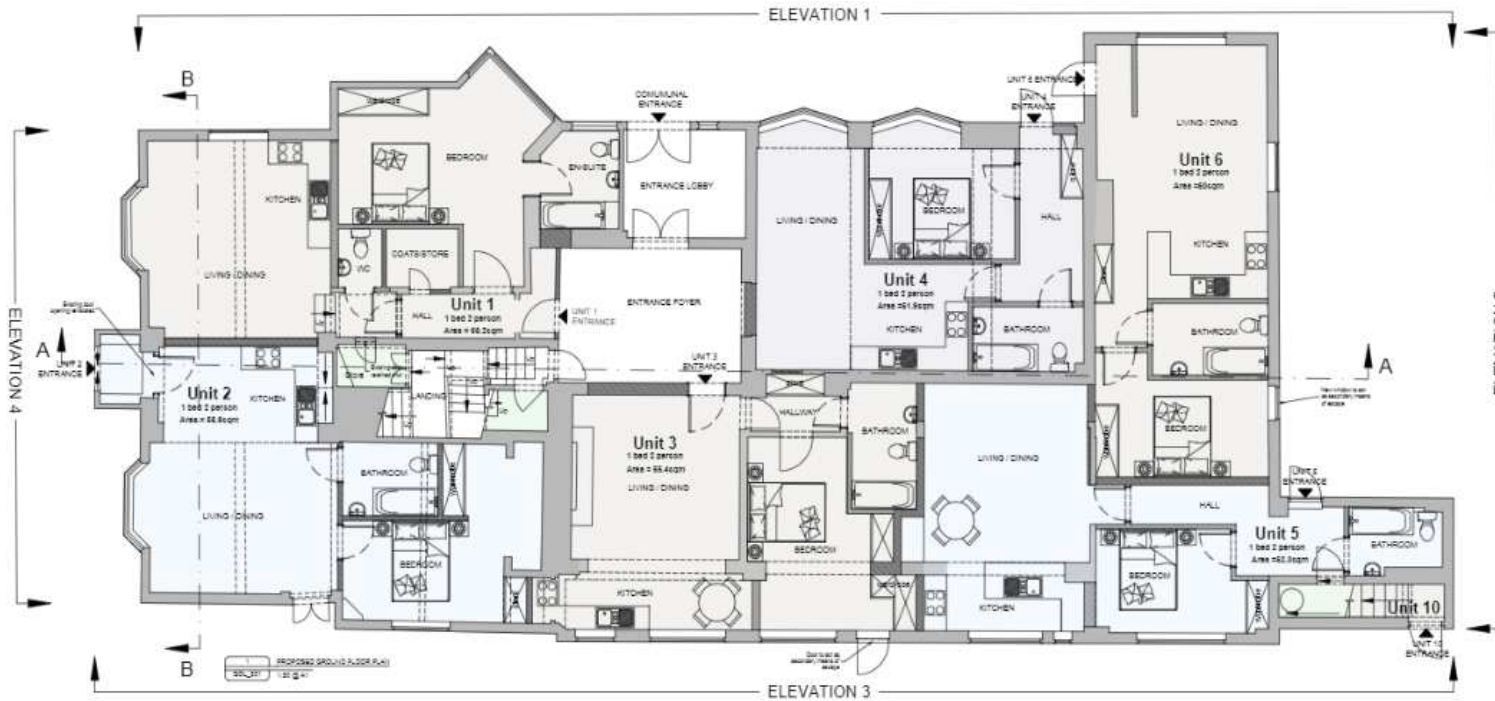




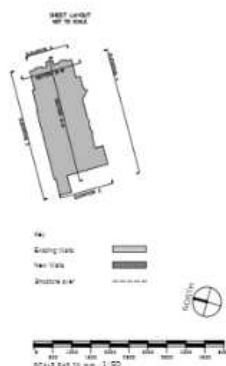










Proposed first floor

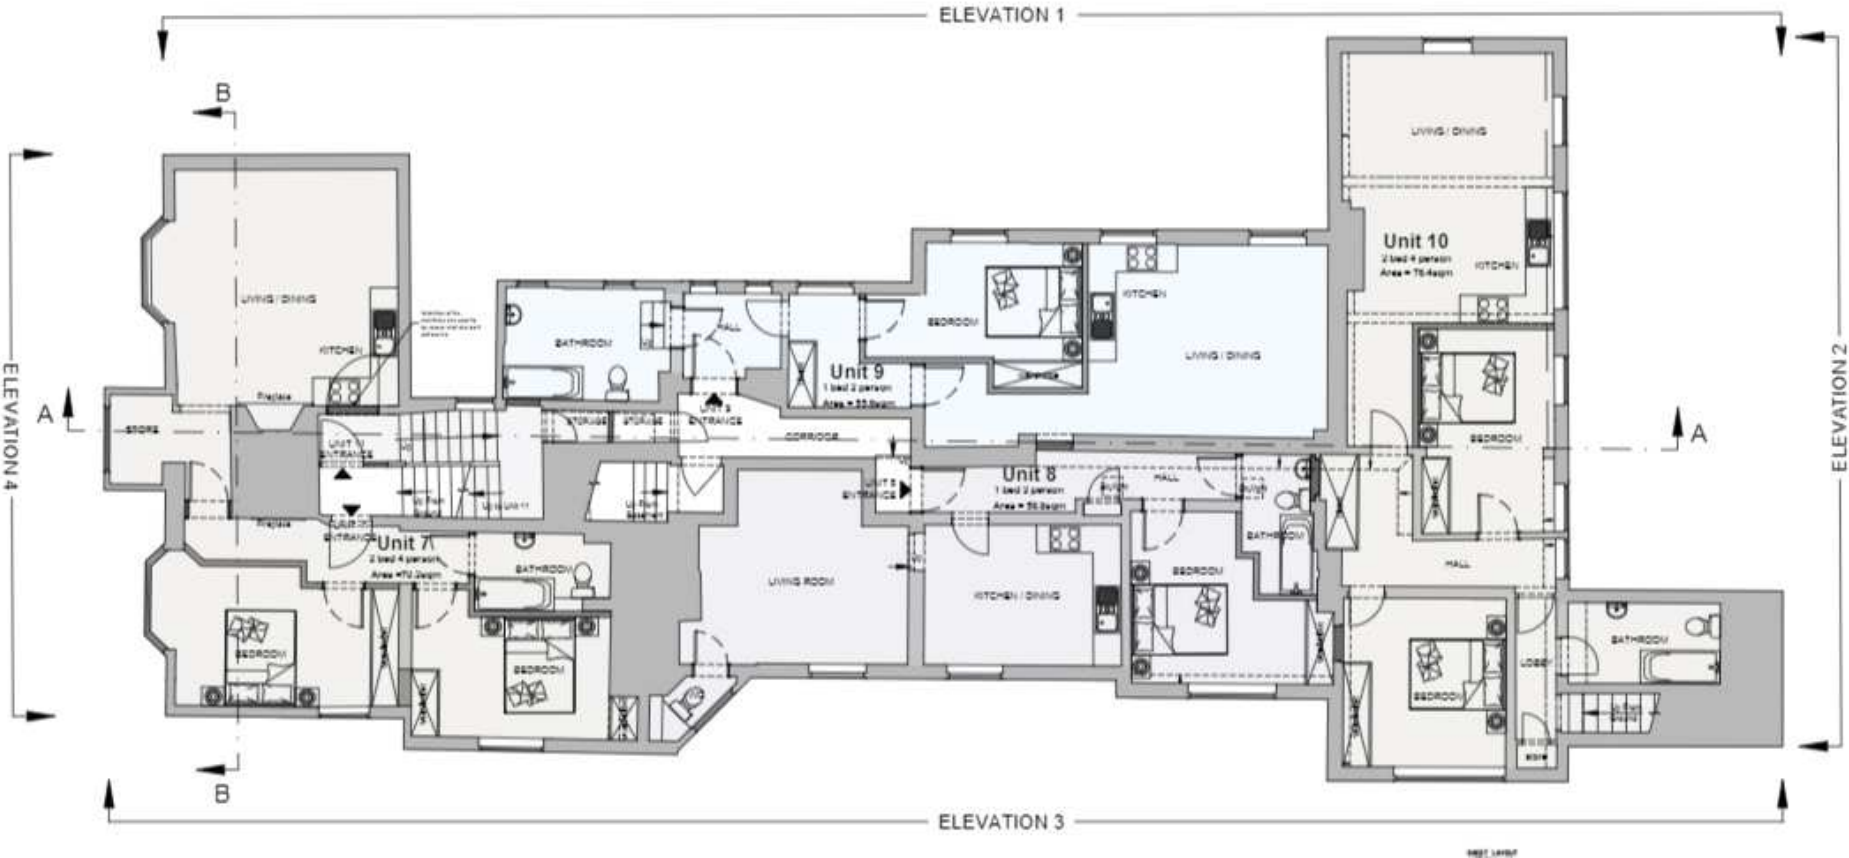

Proposed second floor

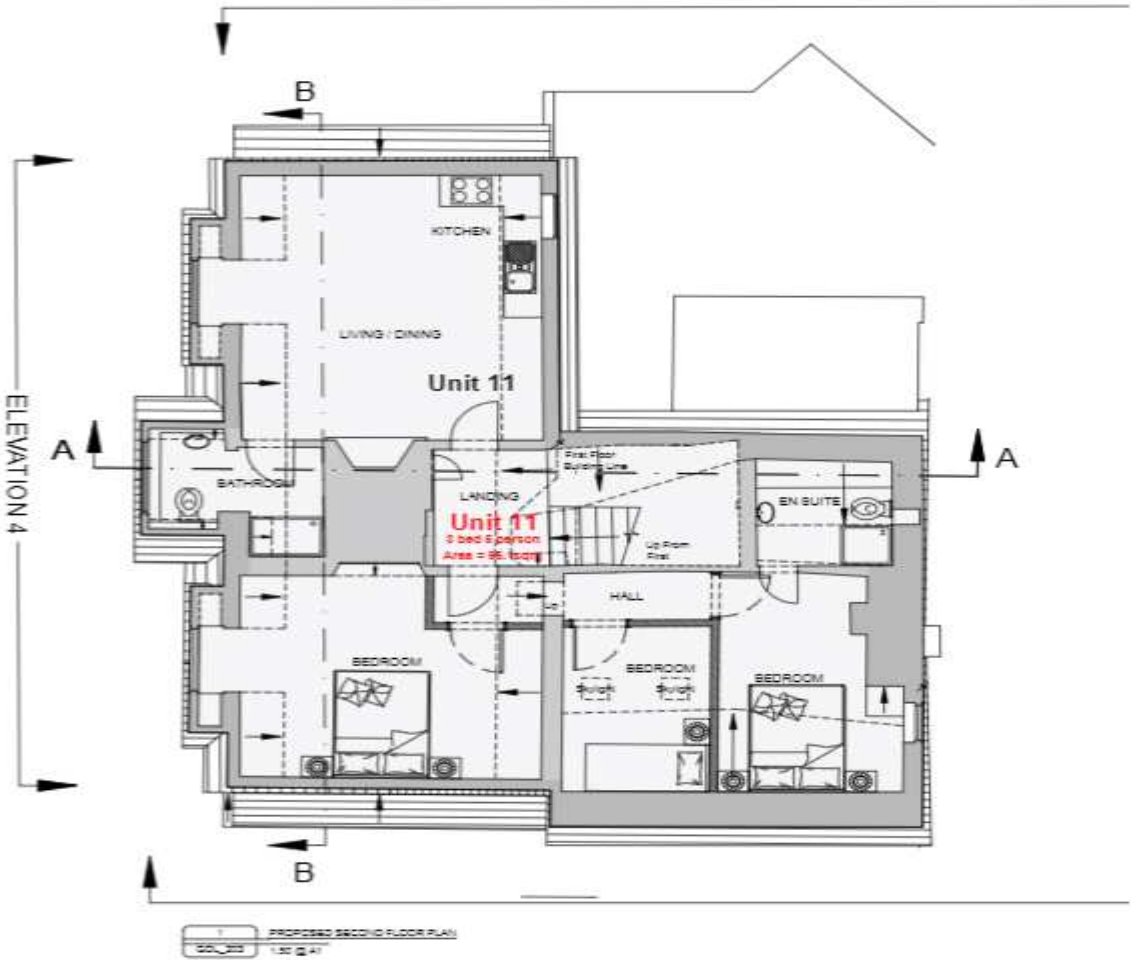

Recommendation

GRANT Listed Building Consent subject to the conditions listed in the report.